


Roof-to-Wall Flashing / Tapajuntas de techo y pared

DryFlekt® Kick-Out Diverter Flashing Installed with Water-Resistive Barrier Tapajuntas Desviador en L DryFlec, Instalado con Barrera Impermeable

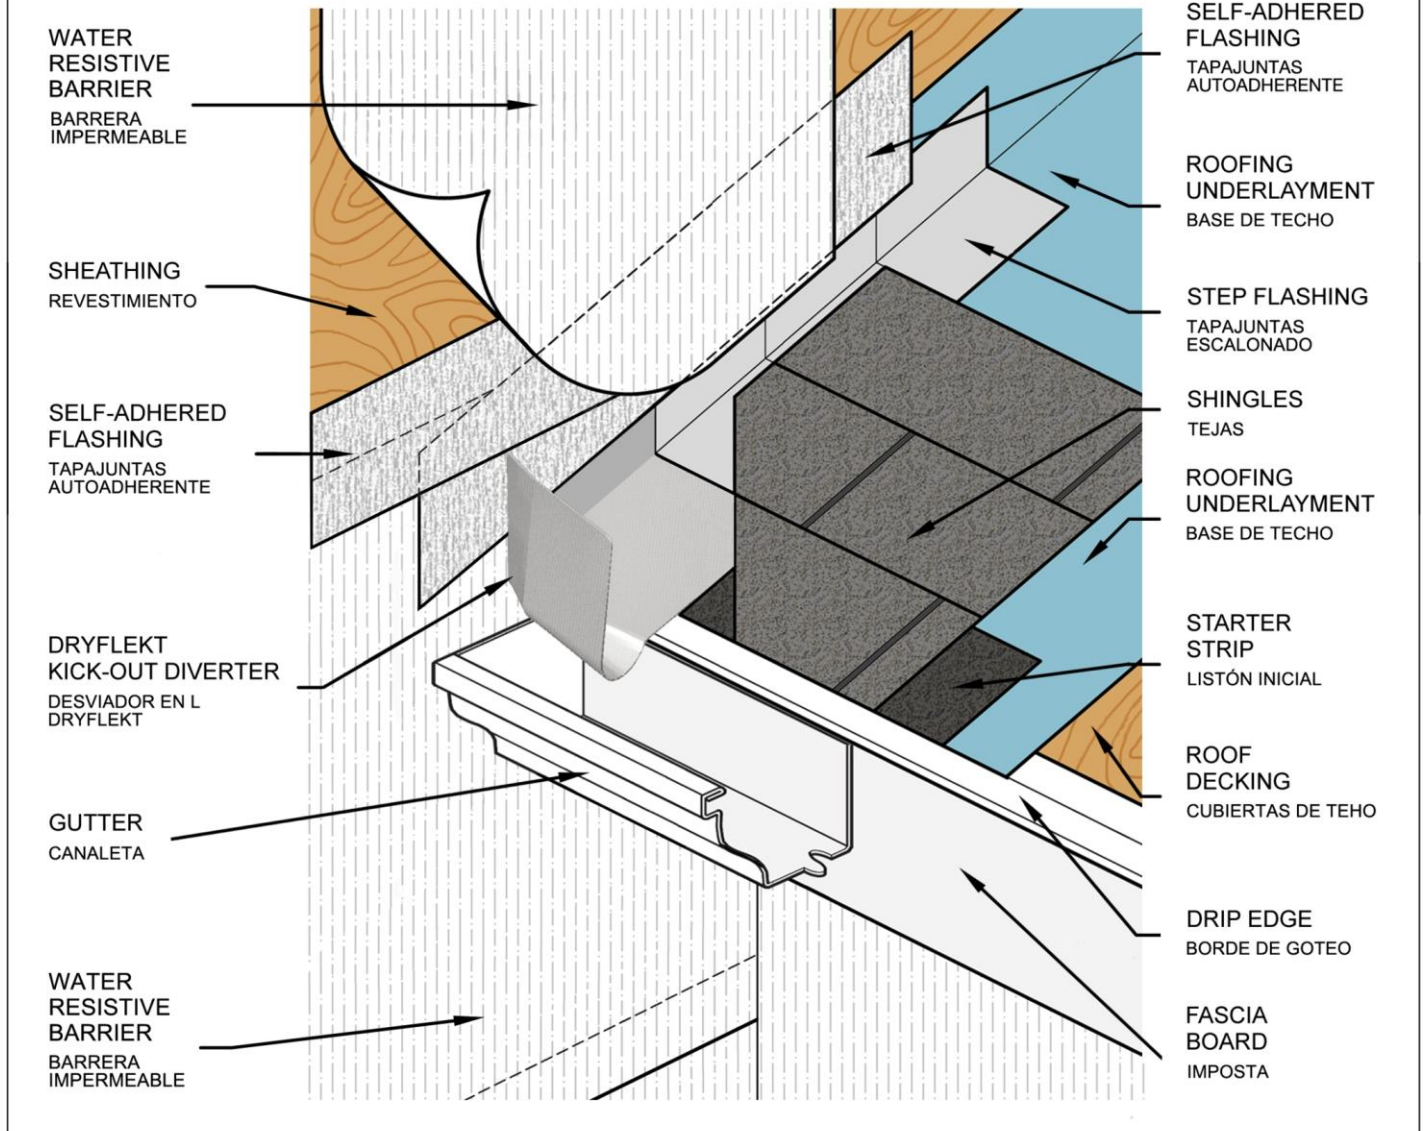

Kick-Out Diverter Flashing Detail
Diagrama del Tapajuntas Desviador en L

ILLUSTRATIVE SKETCH - NOT TO SCALE

DRYFLEKT DETAILS ARE MINIMUM GUIDELINES INTENDED FOR USE BY THE DESIGN PROFESSIONAL TO ASSIST IN DEVELOPING PROJECT SPECIFIC DETAILS. THEY SHOULD BE MODIFIED WHERE NECESSARY TO ACCOMMODATE INDIVIDUAL PROJECT CONDITIONS AND CLIMATE ZONE CONSIDERATIONS. ALL DETAILS MUST COMPLY WITH LOCAL BUILDING CODES AND STANDARDS. THIS DETAIL IS FOR GENERAL INFORMATION AND GUIDANCE ONLY AND DRYFLEKT SPECIFICALLY DISCLAIMS ANY LIABILITY FOR USE OF THIS DETAIL FOR THE ARCHITECTURE, DESIGN, ENGINEERING OR WORKMANSHIP OF ANY PROJECT.

PROTECTED BY COPYRIGHT © 2014 DryFlekt, Inc. All Rights Reserved.

NOTES

1. DO NOT SCALE DRAWINGS.
2. OVERLAP SIDEWALL FLASHING A MINIMUM OF 4" OVER DRYFLEKT DIVERTER.
3. SEE MANUFACTURER'S GUIDELINES FOR INSTALLATION OF ROOFING AND SIDING MATERIALS.
4. FOR THE MOST CURRENT INFORMATION PLEASE REFER TO THE DRYFLEKT WEBSITE, www.dryflekt.com.

DryFlekt®, INC.



ESQUEMA ILUSTRATIVO - NO ESTÁ A ESCALA

EL DIAGRAMA DE DRYFLEKT MUESTRA LINEAMIENTOS MÍNIMOS PARA AYUDAR A DISEÑADORES PROFESIONALES AL DESARROLLAR UN PROYECTO ESPECÍFICO DEBEN SER MODIFICADOS CUANDO SEA NECESARIO PARA ADAPTARSE A LAS CONDICIONES INDIVIDUALES DEL PROYECTO Y LAS CONSIDERACIONES DE LA ZONA CLIMÁTICA. TODOS LOS DETALLES DEBEN CUMPLIR CON LOS CÓDIGOS DE CONSTRUCCIÓN Y NORMAS LOCALES. ESTE DIAGRAMA ES PARA INFORMACIÓN Y ORIENTACIÓN GENERAL, Y DRYFLEKT RECHAZA CUALQUIER RESPONSABILIDAD POR SU USO EN LA ARQUITECTURA, EL DISEÑO, LA PROYECCIÓN O EJECUCIÓN DE CUALQUIER PROYECTO.

PROTEGIDO POR DERECHOS DE PROPIEDAD INTELECTUAL
© 2014 DryFlekt, Inc. All Rights Reserved.

NOTAS

1. NO USAR LAS MEDIDAS A ESCALA DE ESTE DIBUJO.
2. SUPERPONER EL TAPAJUNTAS DE LA PARED LATERAL UN MÍNIMO DE 4" SOBRE EL DESVIADOR DRYFLEKT.
3. CONSULTAR LAS INDICACIONES DE INSTALACIÓN DE LOS MATERIALES DE TECHADO Y REVESTIMIENTO.
4. PARA LA INFORMACIÓN MÁS ACTUALIZADA, POR FAVOR, REFERIRSE AL SITIO WEB DE DRYFLEKT, www.dryflekt.com.

DryFlekt, Inc.

TEL: (877) 985-1010 FAX: (877) 985-1011 WWW.DRYFLEKT.COM