

METAL ROOF

DRIWALL™ CDR VENT


FELT PAPER

METAL FLASHING

FELT PAPER

ROOF SHEATHING

VALLEY RAFTER

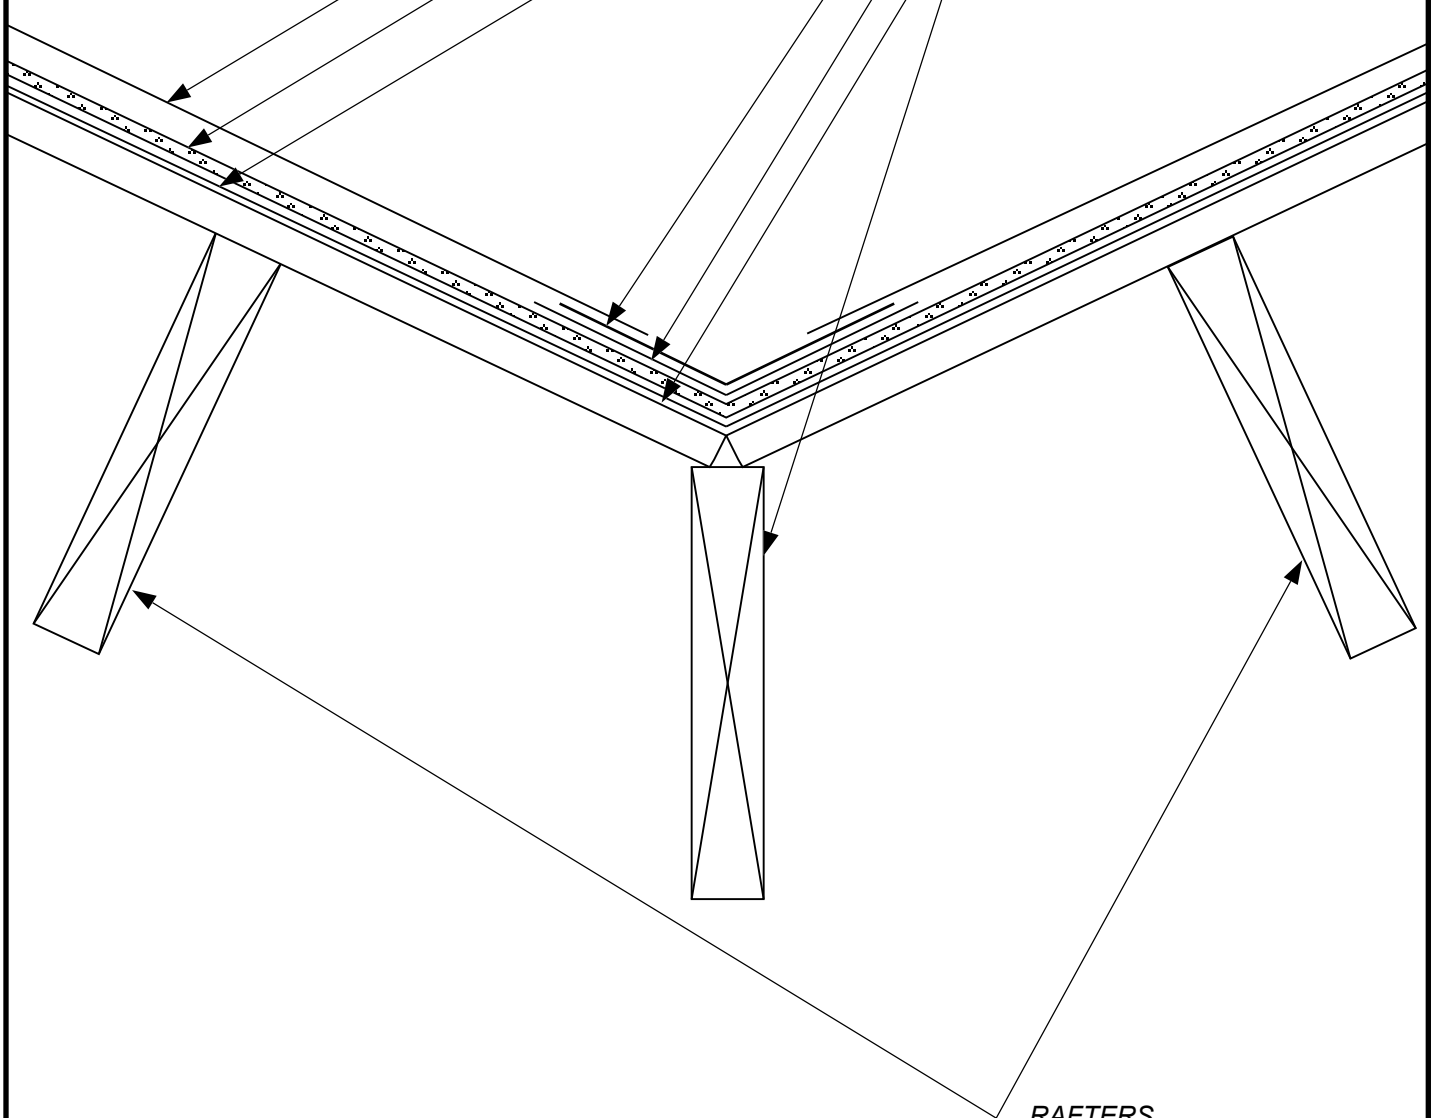

RAFTERS

SKETCH NO: CDR VENT 8

DATE: 1/1/12

SKETCH:
**ROOF VALLEY FLASHING
DETAIL**

Keene Building Products
P.O. Box 241353 Cleveland, OH 44124
P (877) 514-5336 F (440) 605-1120
www.keenebuilding.com