


# Roof-to-Wall Flashing

DryFlekt® Kick-Out Diverter Flashing Installed with House Wrap as Water-Resistive Barrier

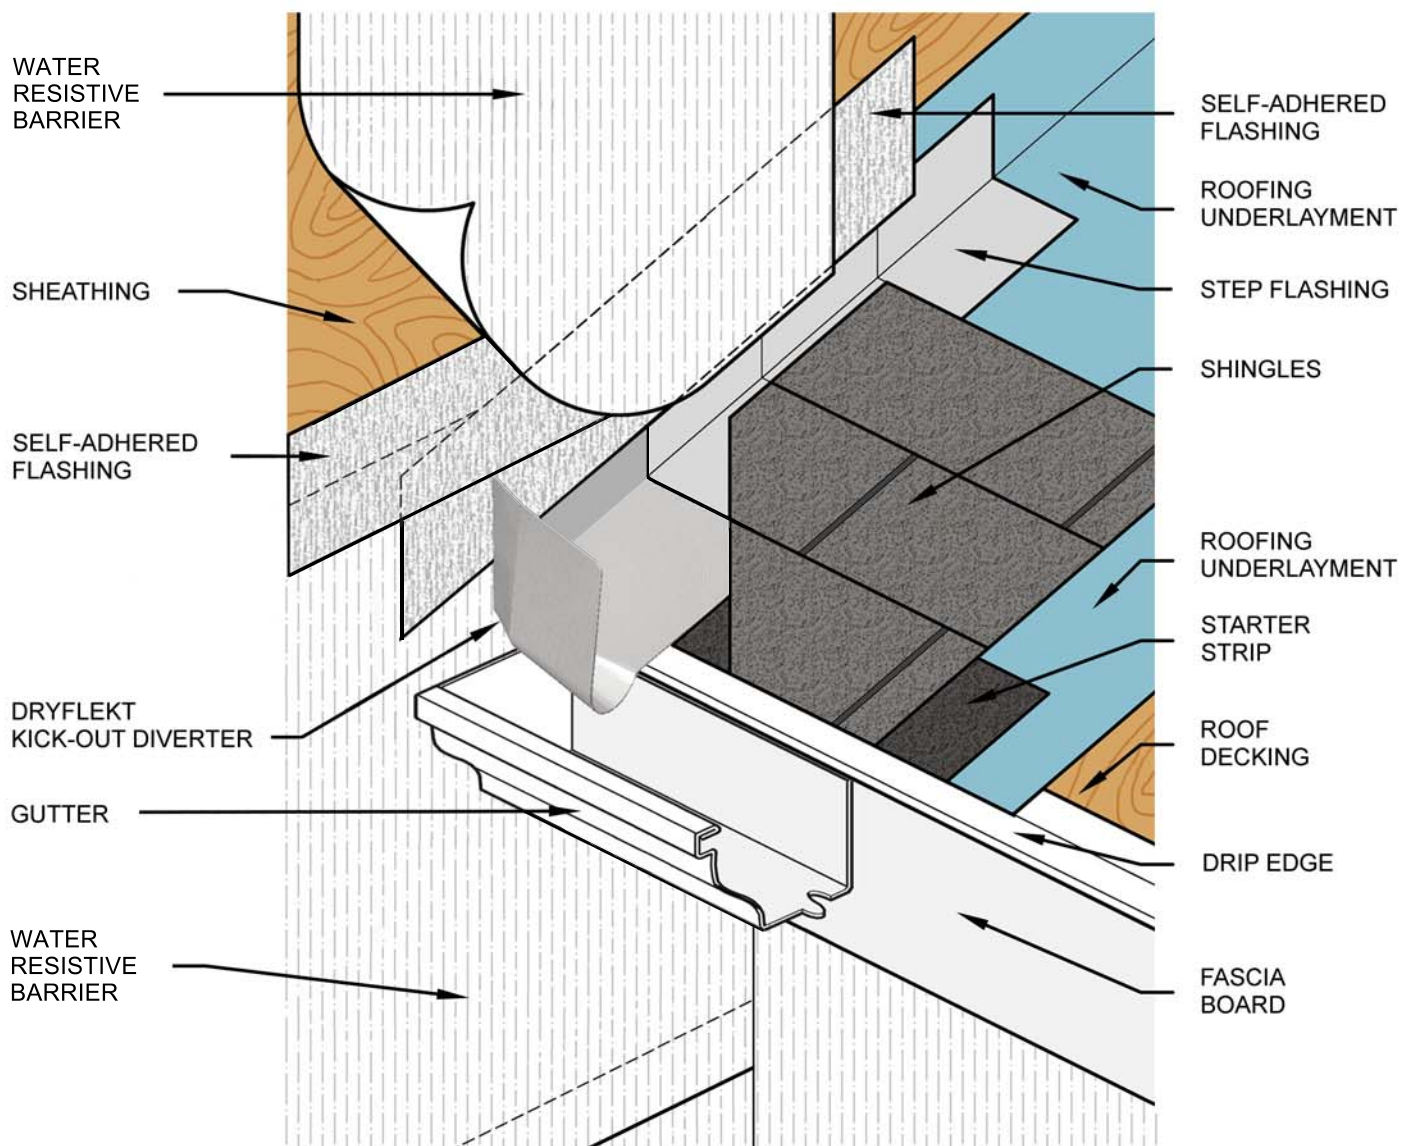

## NOTES


1. DO NOT SCALE DRAWINGS.
2. OVERLAP SIDEWALL FLASHING A MINIMUM OF 4" OVER DRYFLEKT DIVERTER.
3. SEE MANUFACTURER'S GUIDELINES FOR INSTALLATION OF ROOFING AND SIDING MATERIALS.
4. FOR THE MOST CURRENT INFORMATION PLEASE REFER TO THE DRYFLEKT WEBSITE, [www.dryflekt.com](http://www.dryflekt.com).

## ILLUSTRATIVE SKETCH - NOT TO SCALE

DRYFLEKT DETAILS ARE MINIMUM GUIDELINES INTENDED FOR USE BY THE DESIGN PROFESSIONAL TO ASSIST IN DEVELOPING PROJECT SPECIFIC DETAILS. THEY SHOULD BE MODIFIED WHERE NECESSARY TO ACCOMMODATE INDIVIDUAL PROJECT CONDITIONS AND CLIMATE ZONE CONSIDERATIONS. ALL DETAILS MUST COMPLY WITH LOCAL BUILDING CODES AND STANDARDS. THIS DETAIL IS FOR GENERAL INFORMATION AND GUIDANCE ONLY AND DRYFLEKT SPECIFICALLY DISCLAIMS ANY LIABILITY FOR USE OF THIS DETAIL FOR THE ARCHITECTURE, DESIGN, ENGINEERING OR WORKMANSHIP OF ANY PROJECT.

PROTECTED BY COPYRIGHT © 2011 DryFlekt Products, Inc.

Kick-Out Diverter Flashing Detail  
DryFlekt Products, Inc.

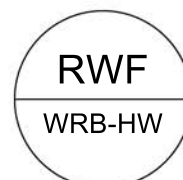

**DryFlekt®**

TEL: (877) 985 - 1010  
FAX: (877) 985 - 1011  
[www.dryflekt.com](http://www.dryflekt.com)