

Exterior Membrane

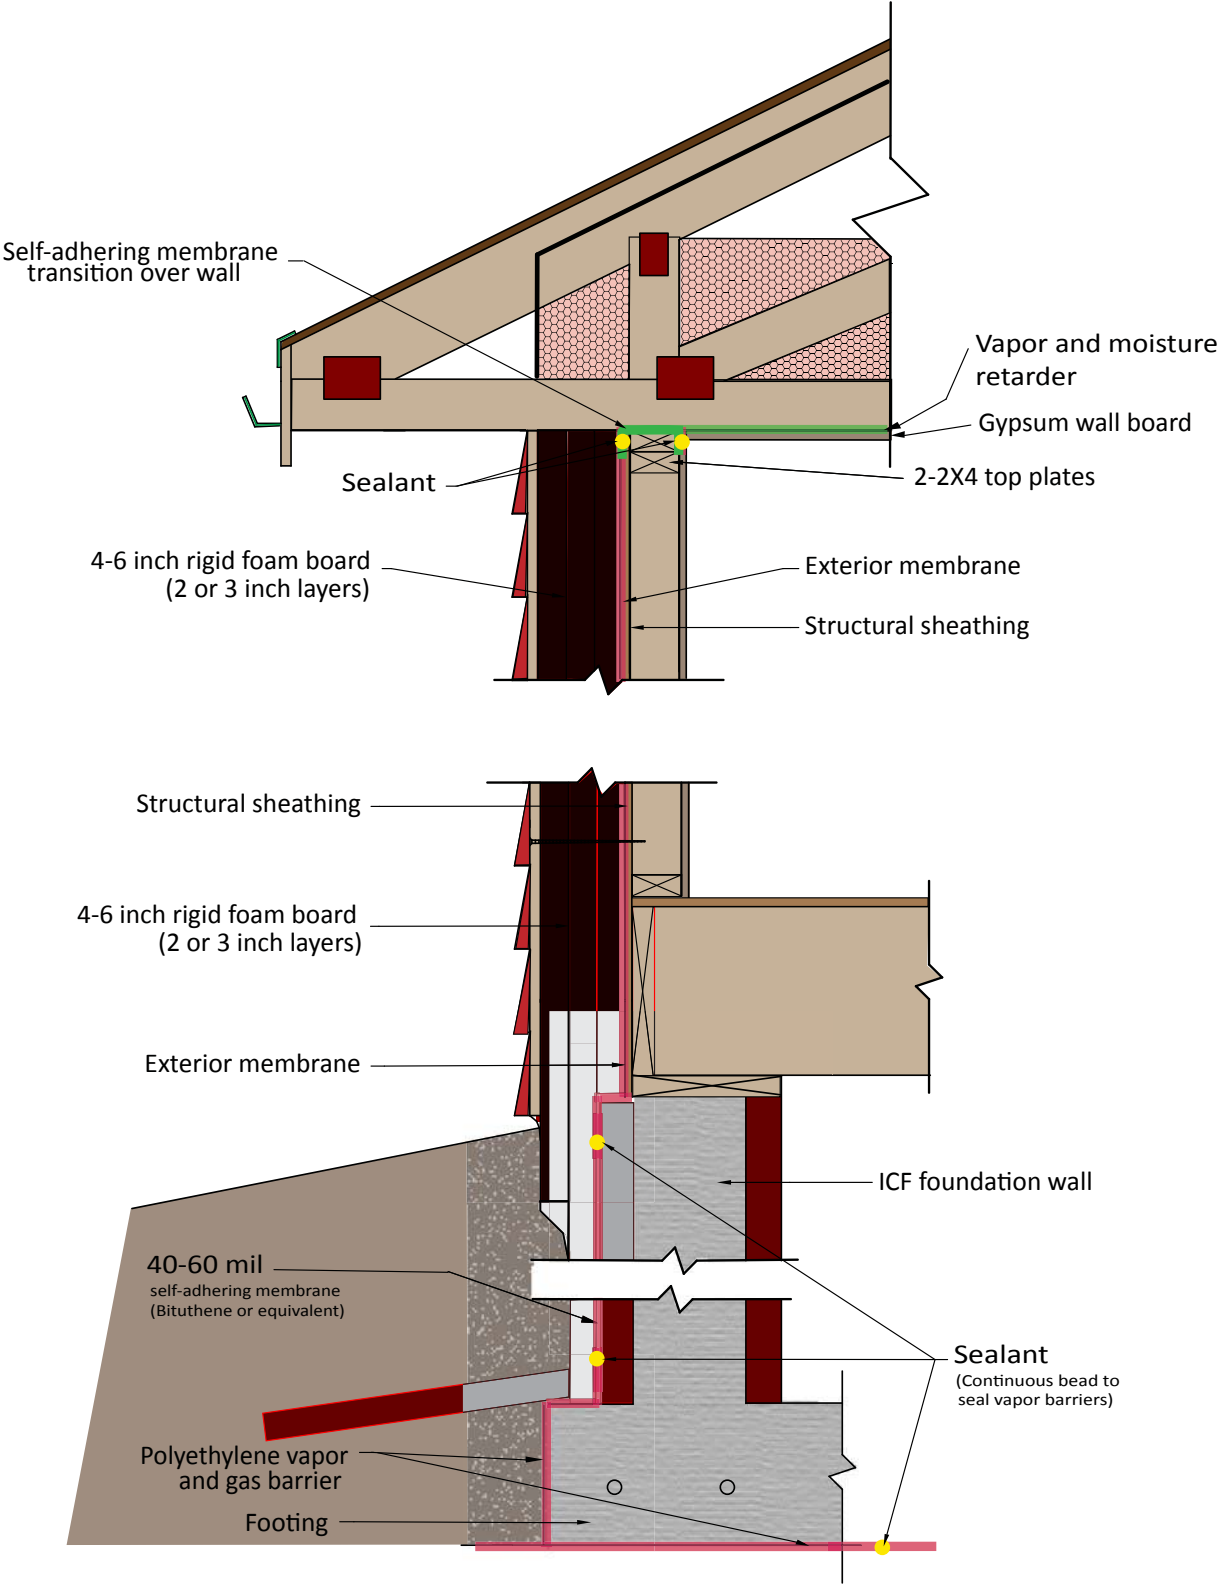


Figure 7. EXTERIOR MEMBRANE INSTALLED ON FOUNDATION, WALL AND CEILING