


SKETCH NO: **TSV-1**  
 DATE: **1/1/11**

SKETCH:  
**THIN STONE VENEER**


**Keene Building Products**  
 P.O. Box 241353 Cleveland, OH 44124  
 P ( 877 ) 514-5336 F ( 440 ) 605-1120  
[www.keenebuilding.com](http://www.keenebuilding.com)

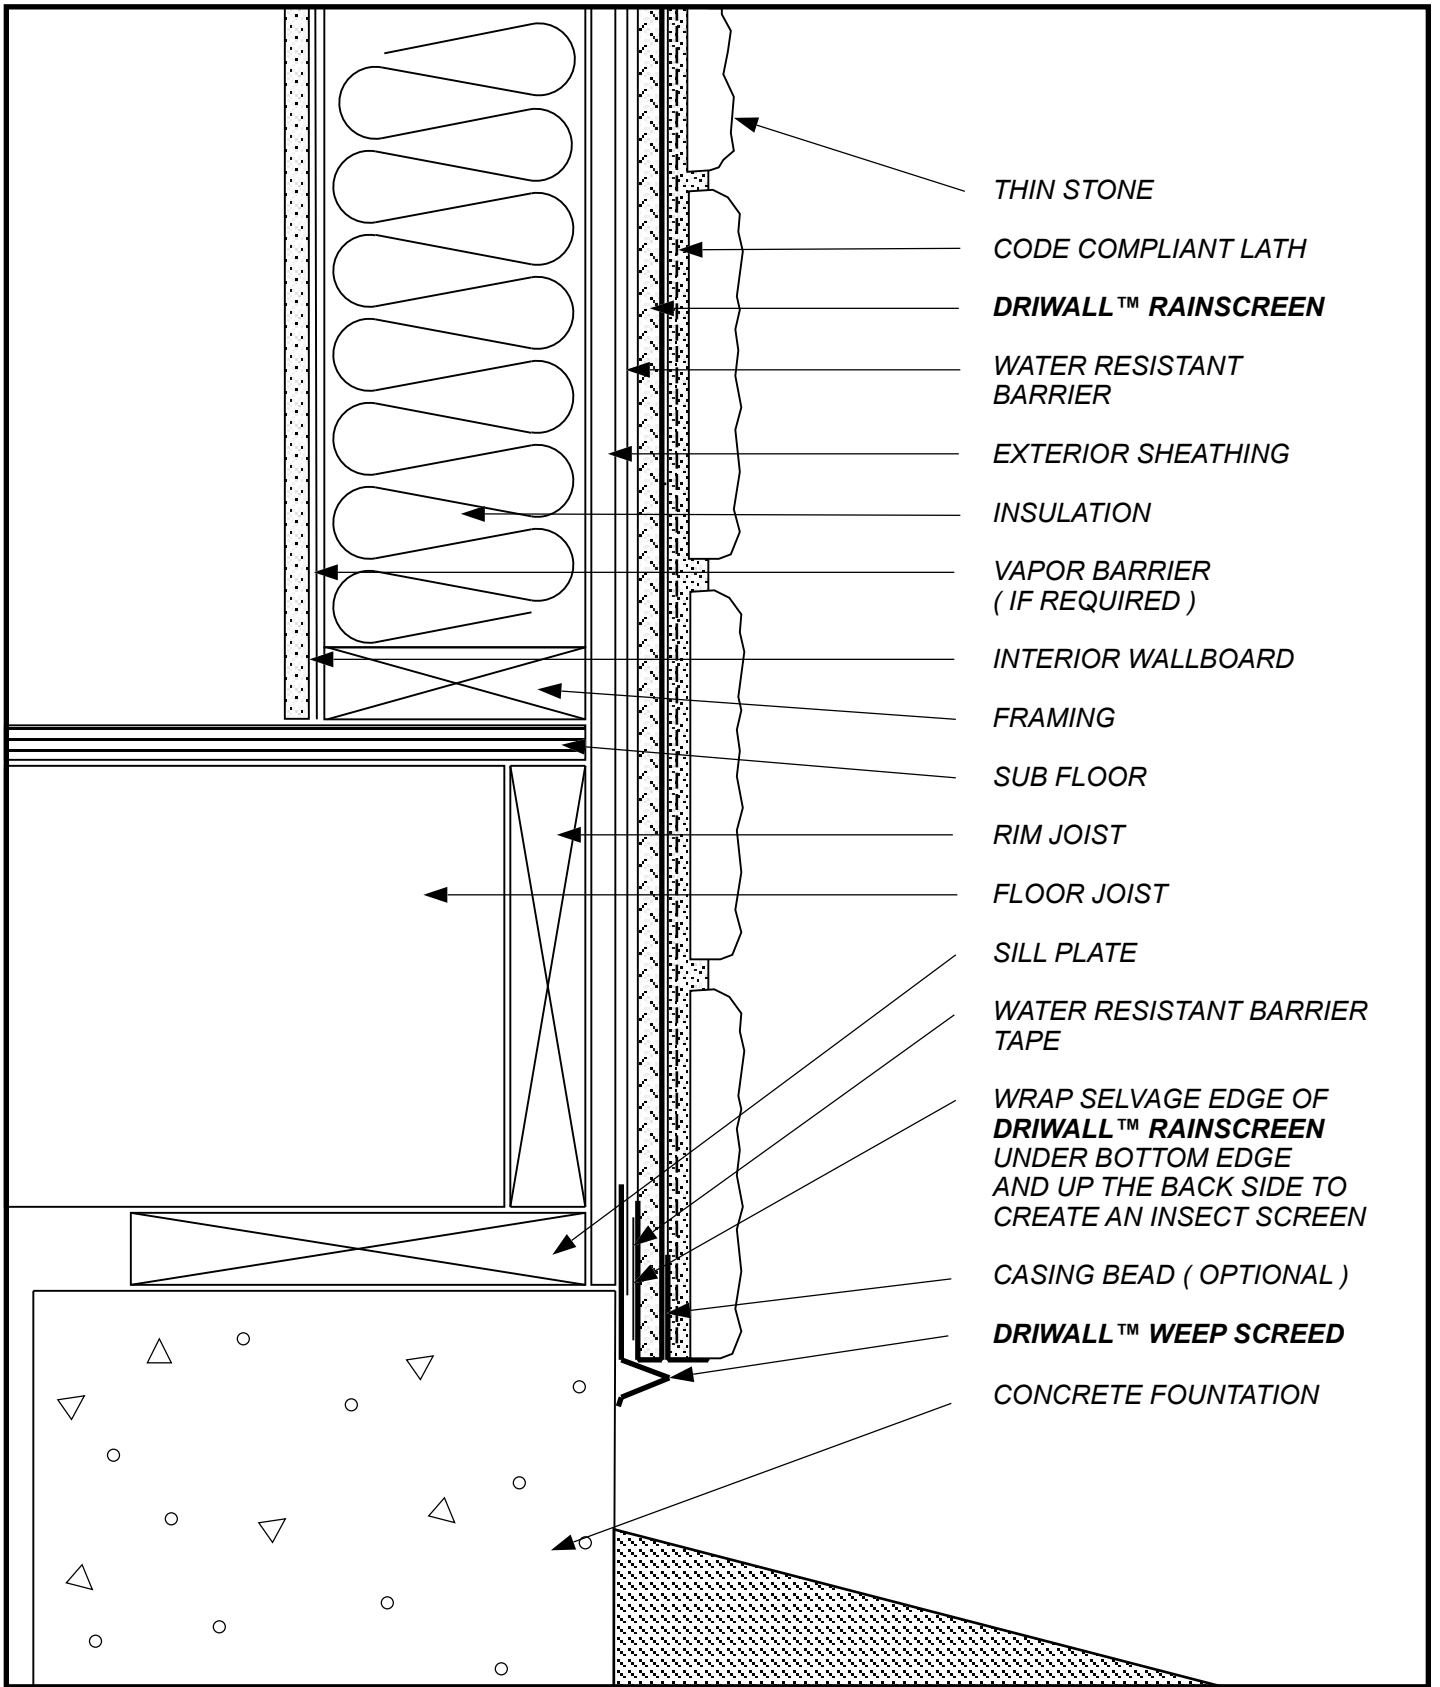


- THIN STONE
- CODE COMPLIANT LATH
- DRIWALL™ RAINSCREEN**
- WATER RESISTANT BARRIER
- EXTERIOR SHEATHING
- INSULATION
- VAPOR BARRIER ( IF REQUIRED )
- INTERIOR WALLBOARD
- FRAMING
- SUB FLOOR
- RIM JOIST
- FLOOR JOIST
- SILL PLATE
- WATER RESISTANT BARRIER TAPE
- WRAP SELVAGE EDGE OF **DRIWALL™ RAINSCREEN** UNDER BOTTOM EDGE AND UP THE BACK SIDE TO CREATE AN INSECT SCREEN
- CASING BEAD ( OPTIONAL )
- DRIWALL™ WEEP SCREED**
- CONCRETE FOUNDATION

SKETCH NO: **TSV-2**

DATE: **1/1/11**

SKETCH: **THIN STONE VENEER WALL BASE**

**Keene Building Products**  
 P.O. Box 241353 Cleveland, OH 44124  
 P ( 877 ) 514-5336 F ( 440 ) 605-1120  
 www.keenebuilding.com

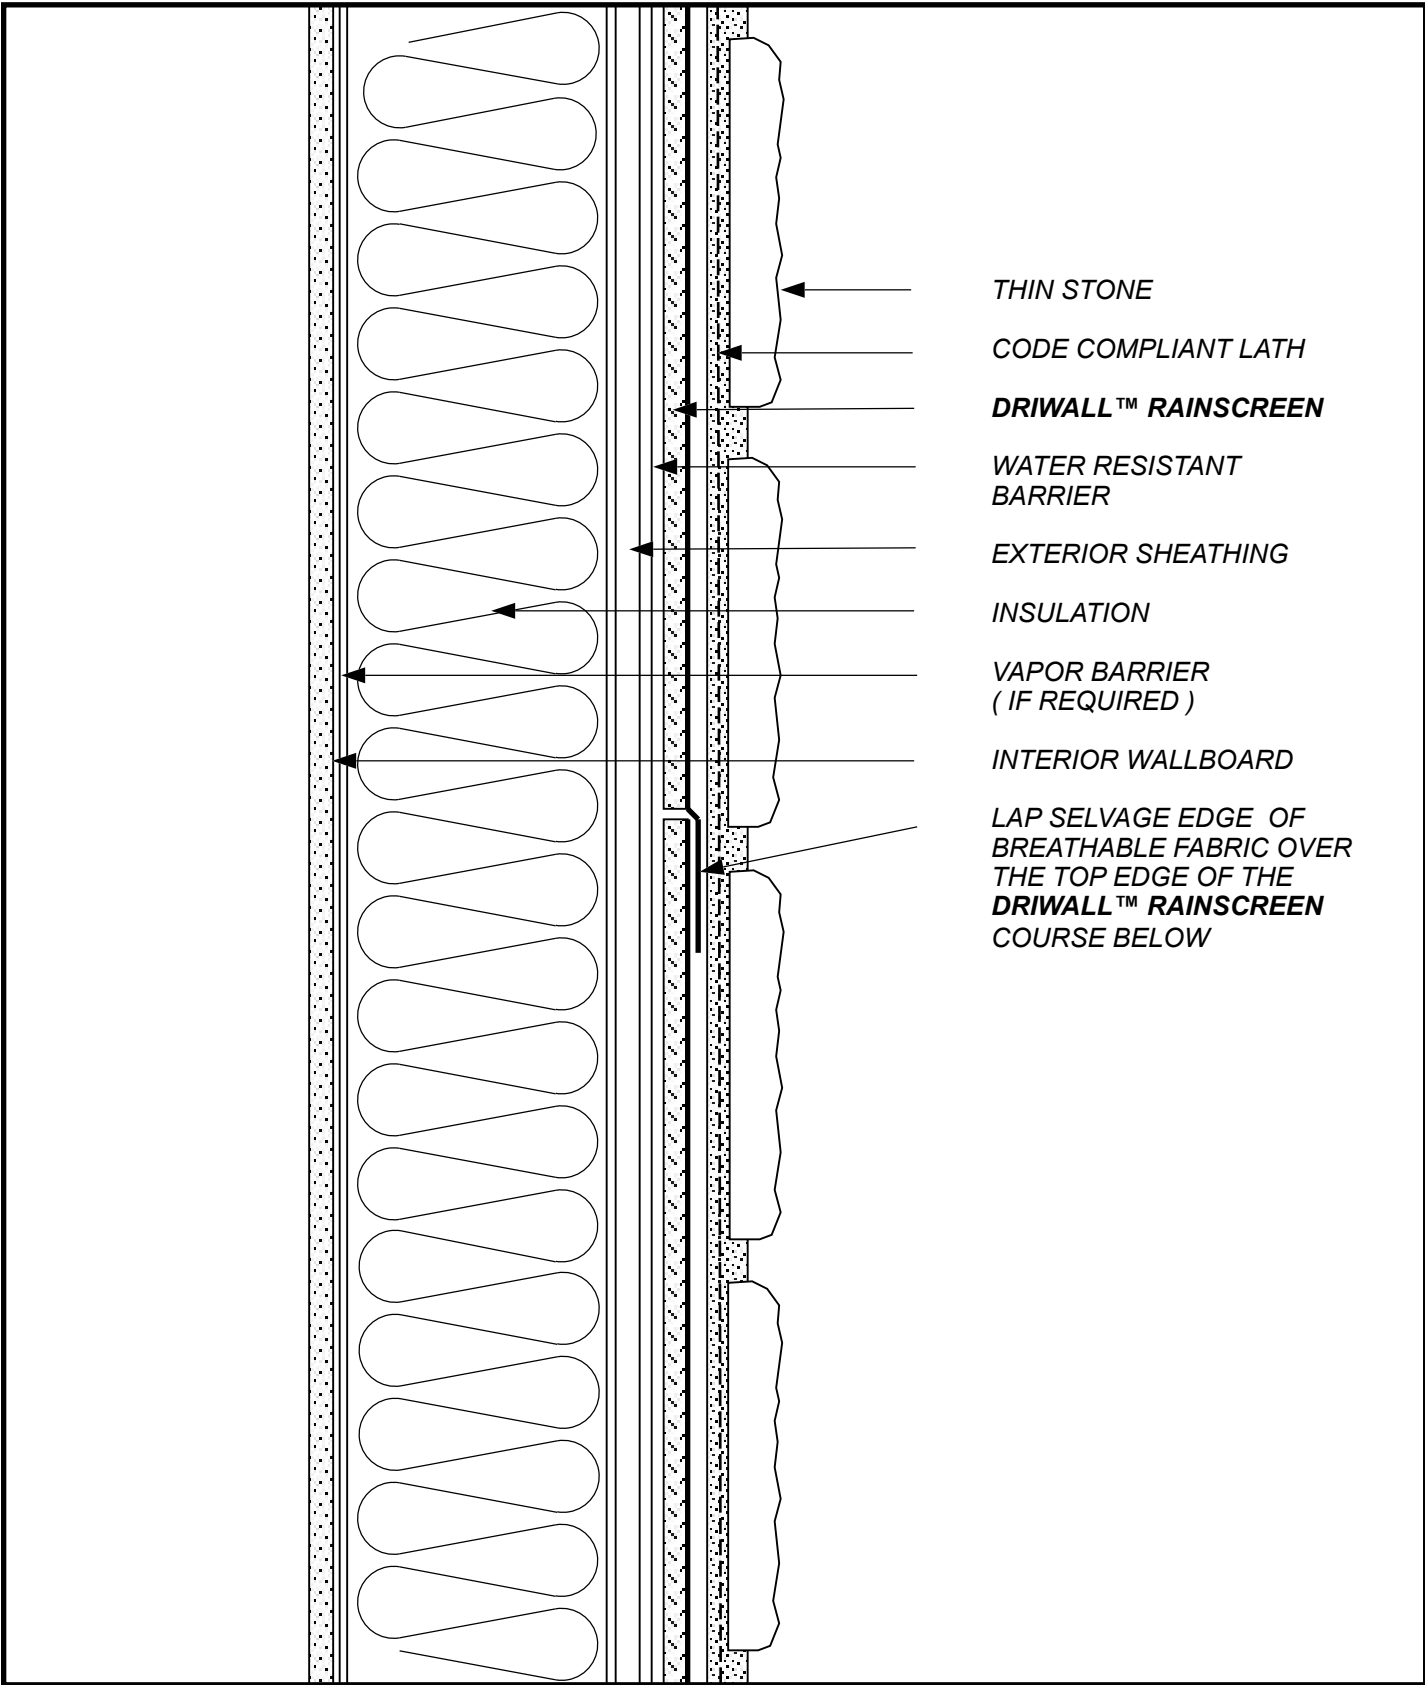


- THIN STONE
- CODE COMPLIANT LATH
- DRIWALL™ RAINSCREEN**
- WATER RESISTANT BARRIER
- EXTERIOR SHEATHING
- INSULATION
- VAPOR BARRIER ( IF REQUIRED )
- INTERIOR WALLBOARD
- LAP SELVAGE EDGE OF BREATHABLE FABRIC OVER THE TOP EDGE OF THE **DRIWALL™ RAINSCREEN** COURSE BELOW

SKETCH NO: TSV-3

DATE: 1/1/11

SKETCH:  
**THIN STONE VENEER**  
**DRIWALL™ RAINSCREEN LAP**

**keene Building Products**  
 P.O. Box 241353 Cleveland, OH 44124  
 P ( 877 ) 514-5336 F ( 440 ) 605-1120  
 www.keenebuilding.com

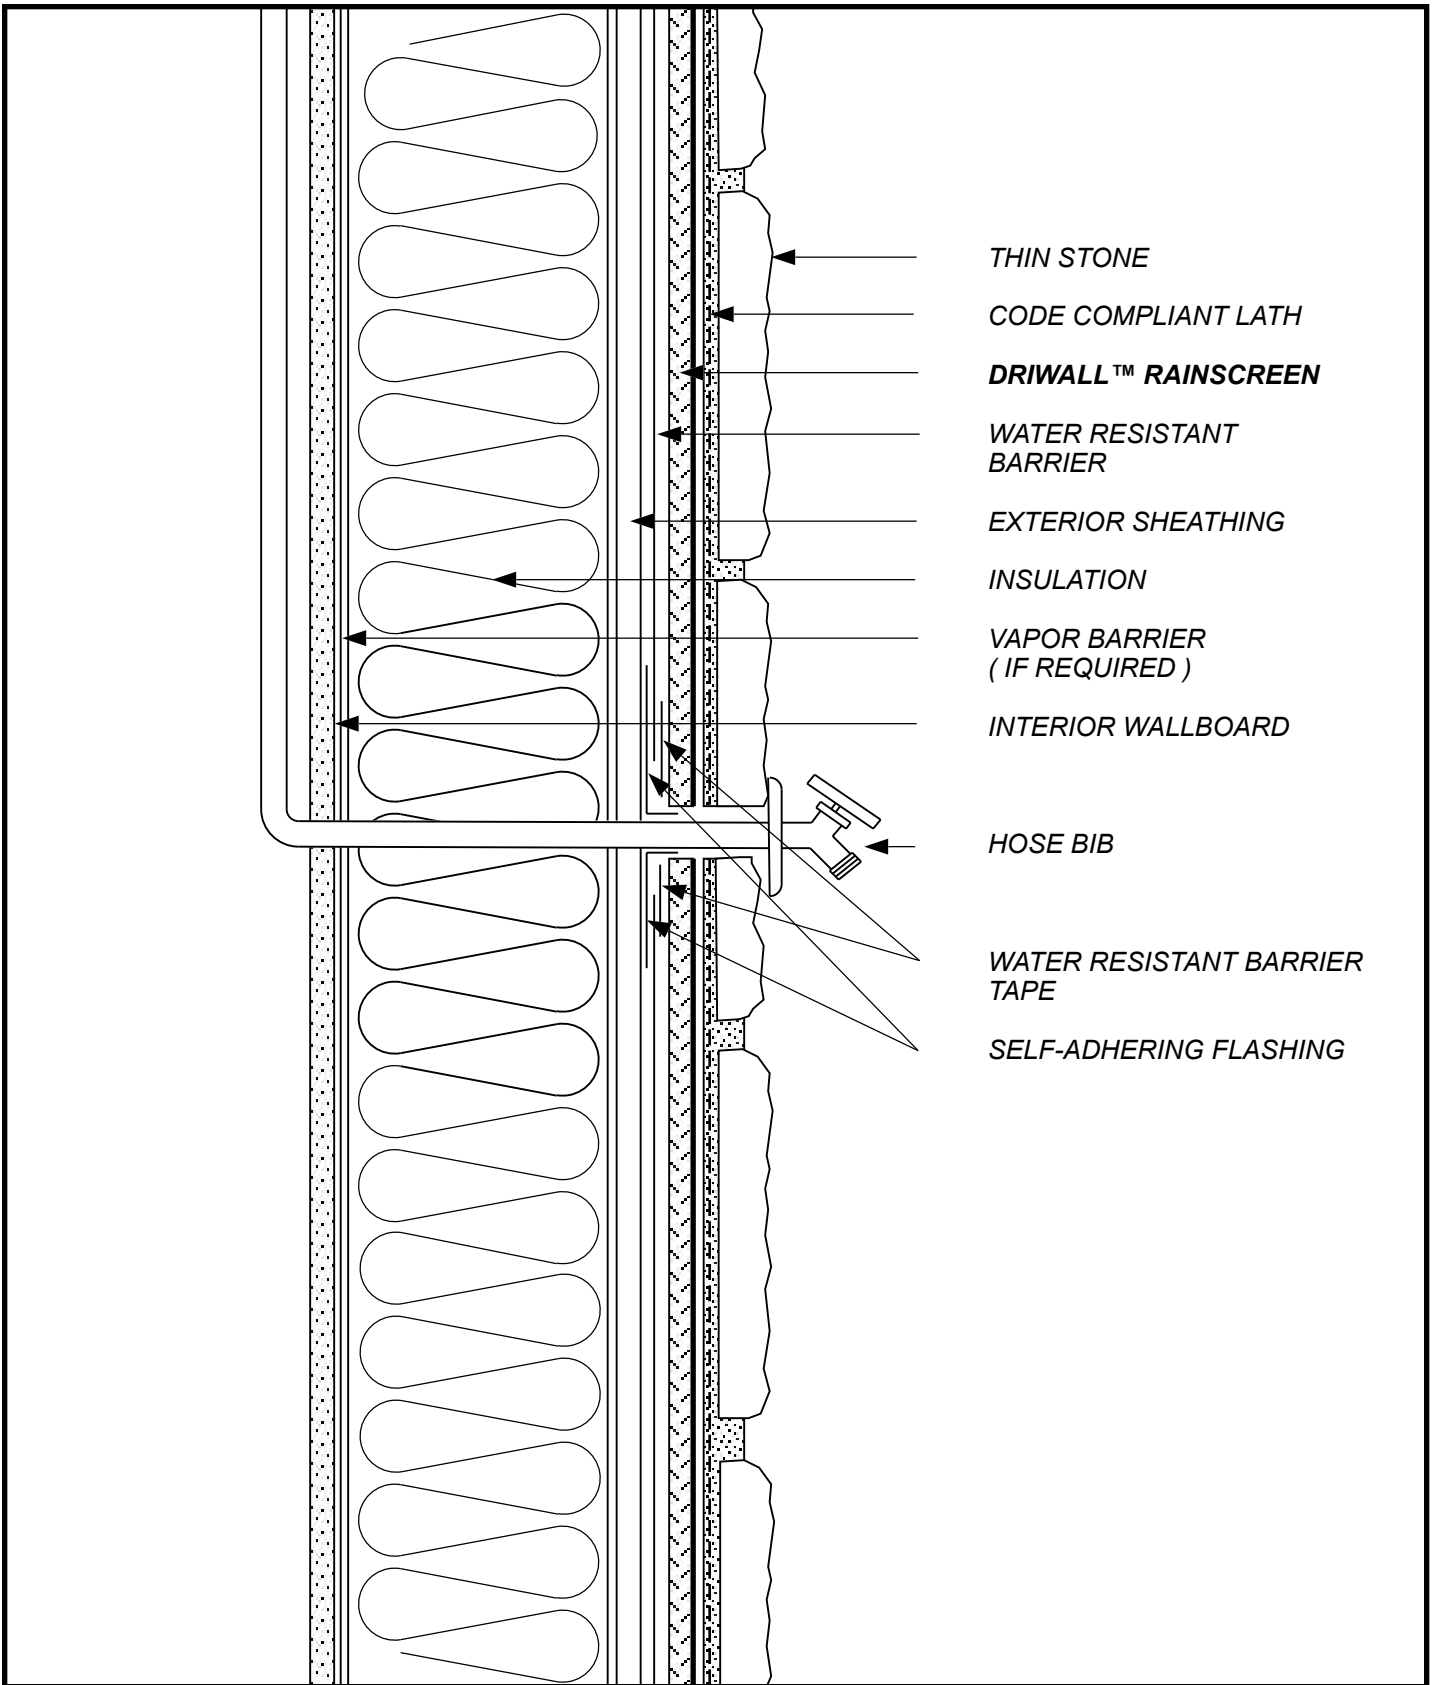

THIN STONE

CODE COMPLIANT LATH

**DRIWALL™ RAINSCREEN**

WATER RESISTANT  
BARRIER

EXTERIOR SHEATHING

INSULATION

VAPOR BARRIER  
( IF REQUIRED )

INTERIOR WALLBOARD

HOSE BIB

WATER RESISTANT BARRIER  
TAPE


SELF-ADHERING FLASHING

SKETCH NO: TSV-4

DATE: 1/1/11

SKETCH:  
**THIN STONE VENEER  
HOSE BIB PENETRATION**

**Keene Building Products**  
 P.O. Box 241353 Cleveland, OH 44124  
 P ( 877 ) 514-5336 F ( 440 ) 605-1120  
[www.keenebuilding.com](http://www.keenebuilding.com)

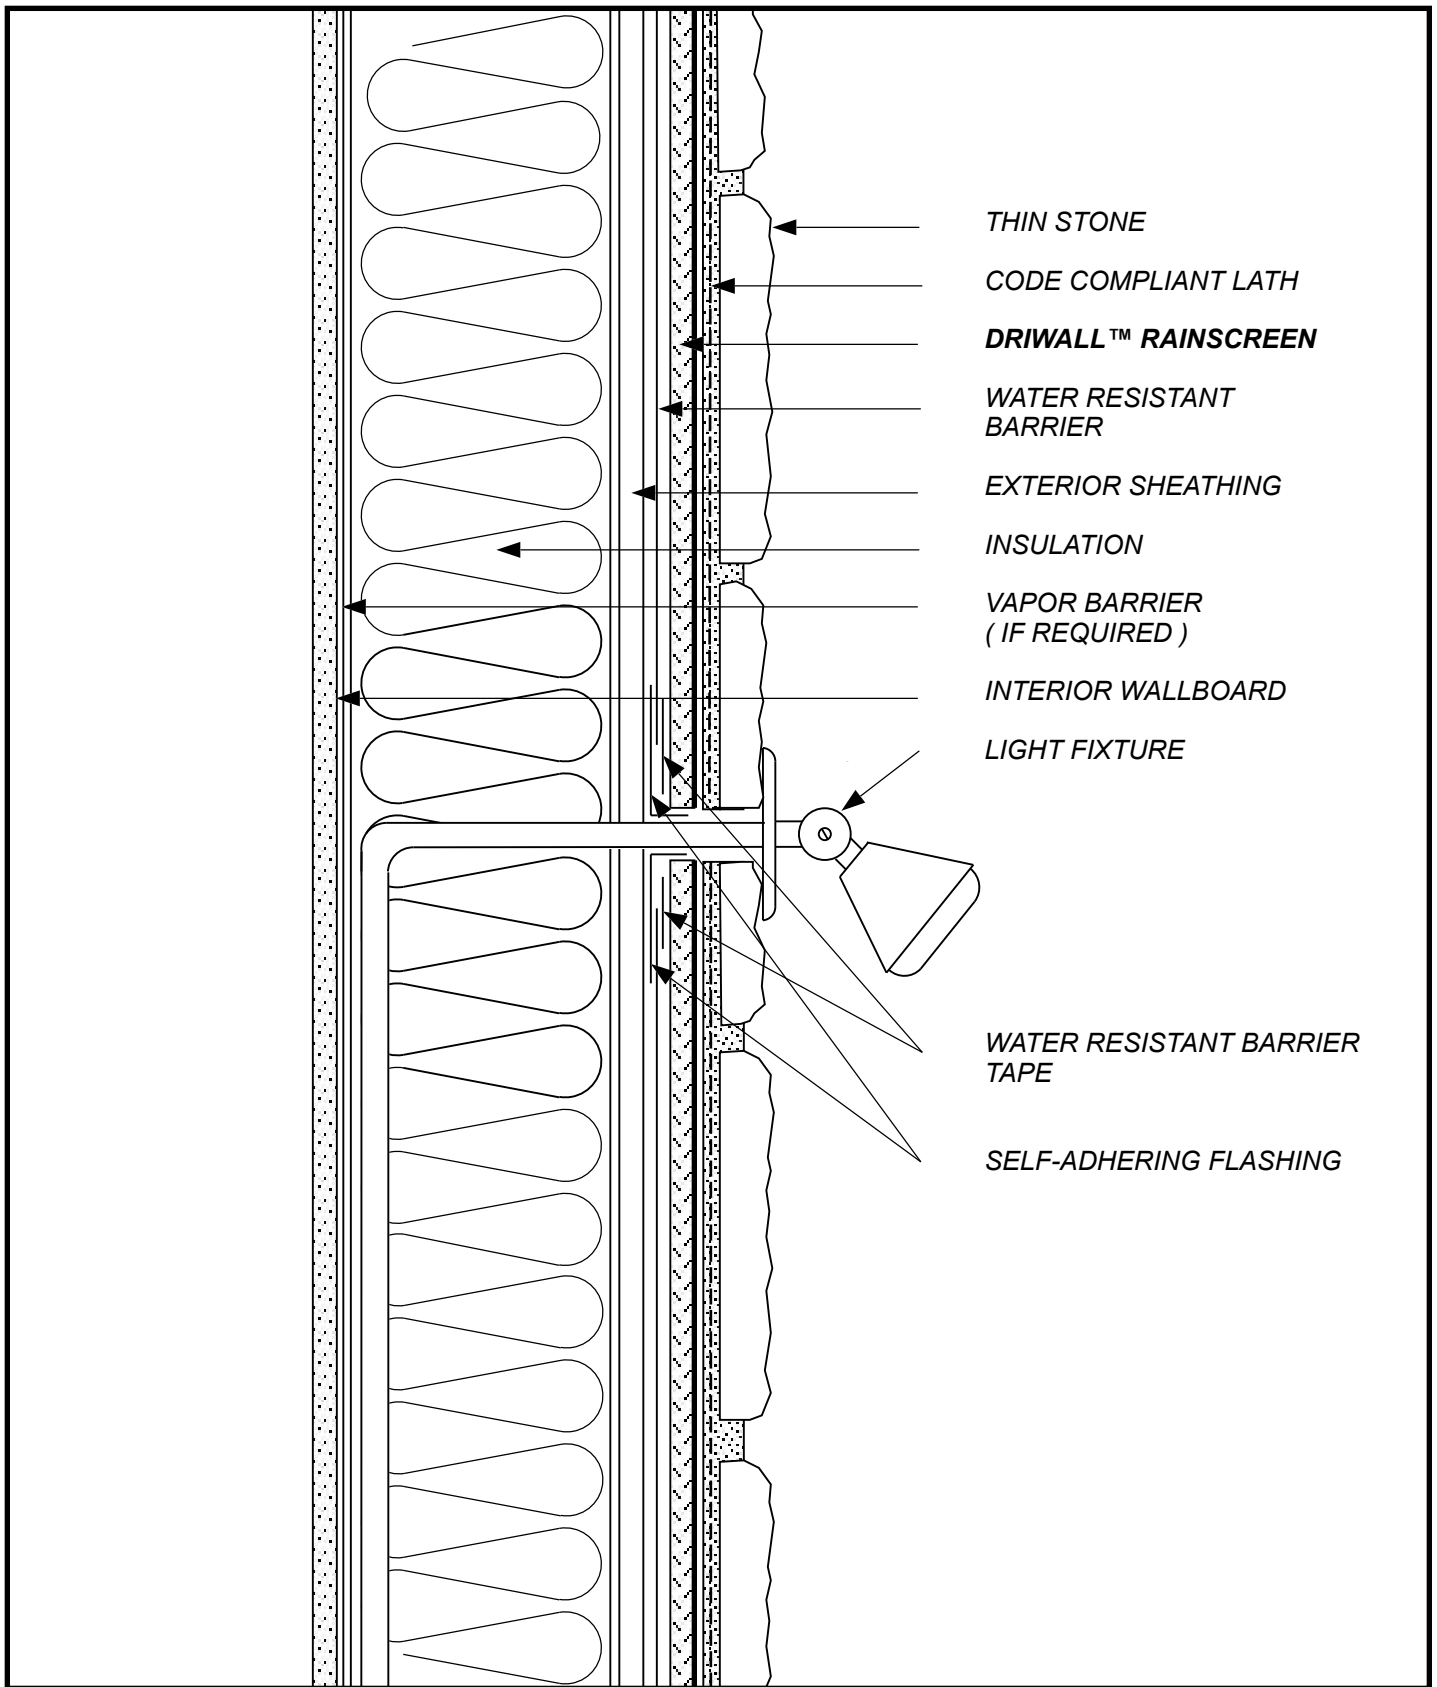

THIN STONE  
 CODE COMPLIANT LATH  
**DRIWALL™ RAINSCREEN**  
 WATER RESISTANT BARRIER  
 EXTERIOR SHEATHING  
 INSULATION  
 VAPOR BARRIER ( IF REQUIRED )  
 INTERIOR WALLBOARD  
 LIGHT FIXTURE


WATER RESISTANT BARRIER TAPE  
 SELF-ADHERING FLASHING

SKETCH NO: TSV-5

DATE: 1/1/11

SKETCH:  
**THIN STONE VENEER  
 LIGHT FIXTURE PENETRATION**

**keene Building Products**  
 P.O. Box 241353 Cleveland, OH 44124  
 P ( 877 ) 514-5336 F ( 440 ) 605-1120  
 www.keenebuilding.com

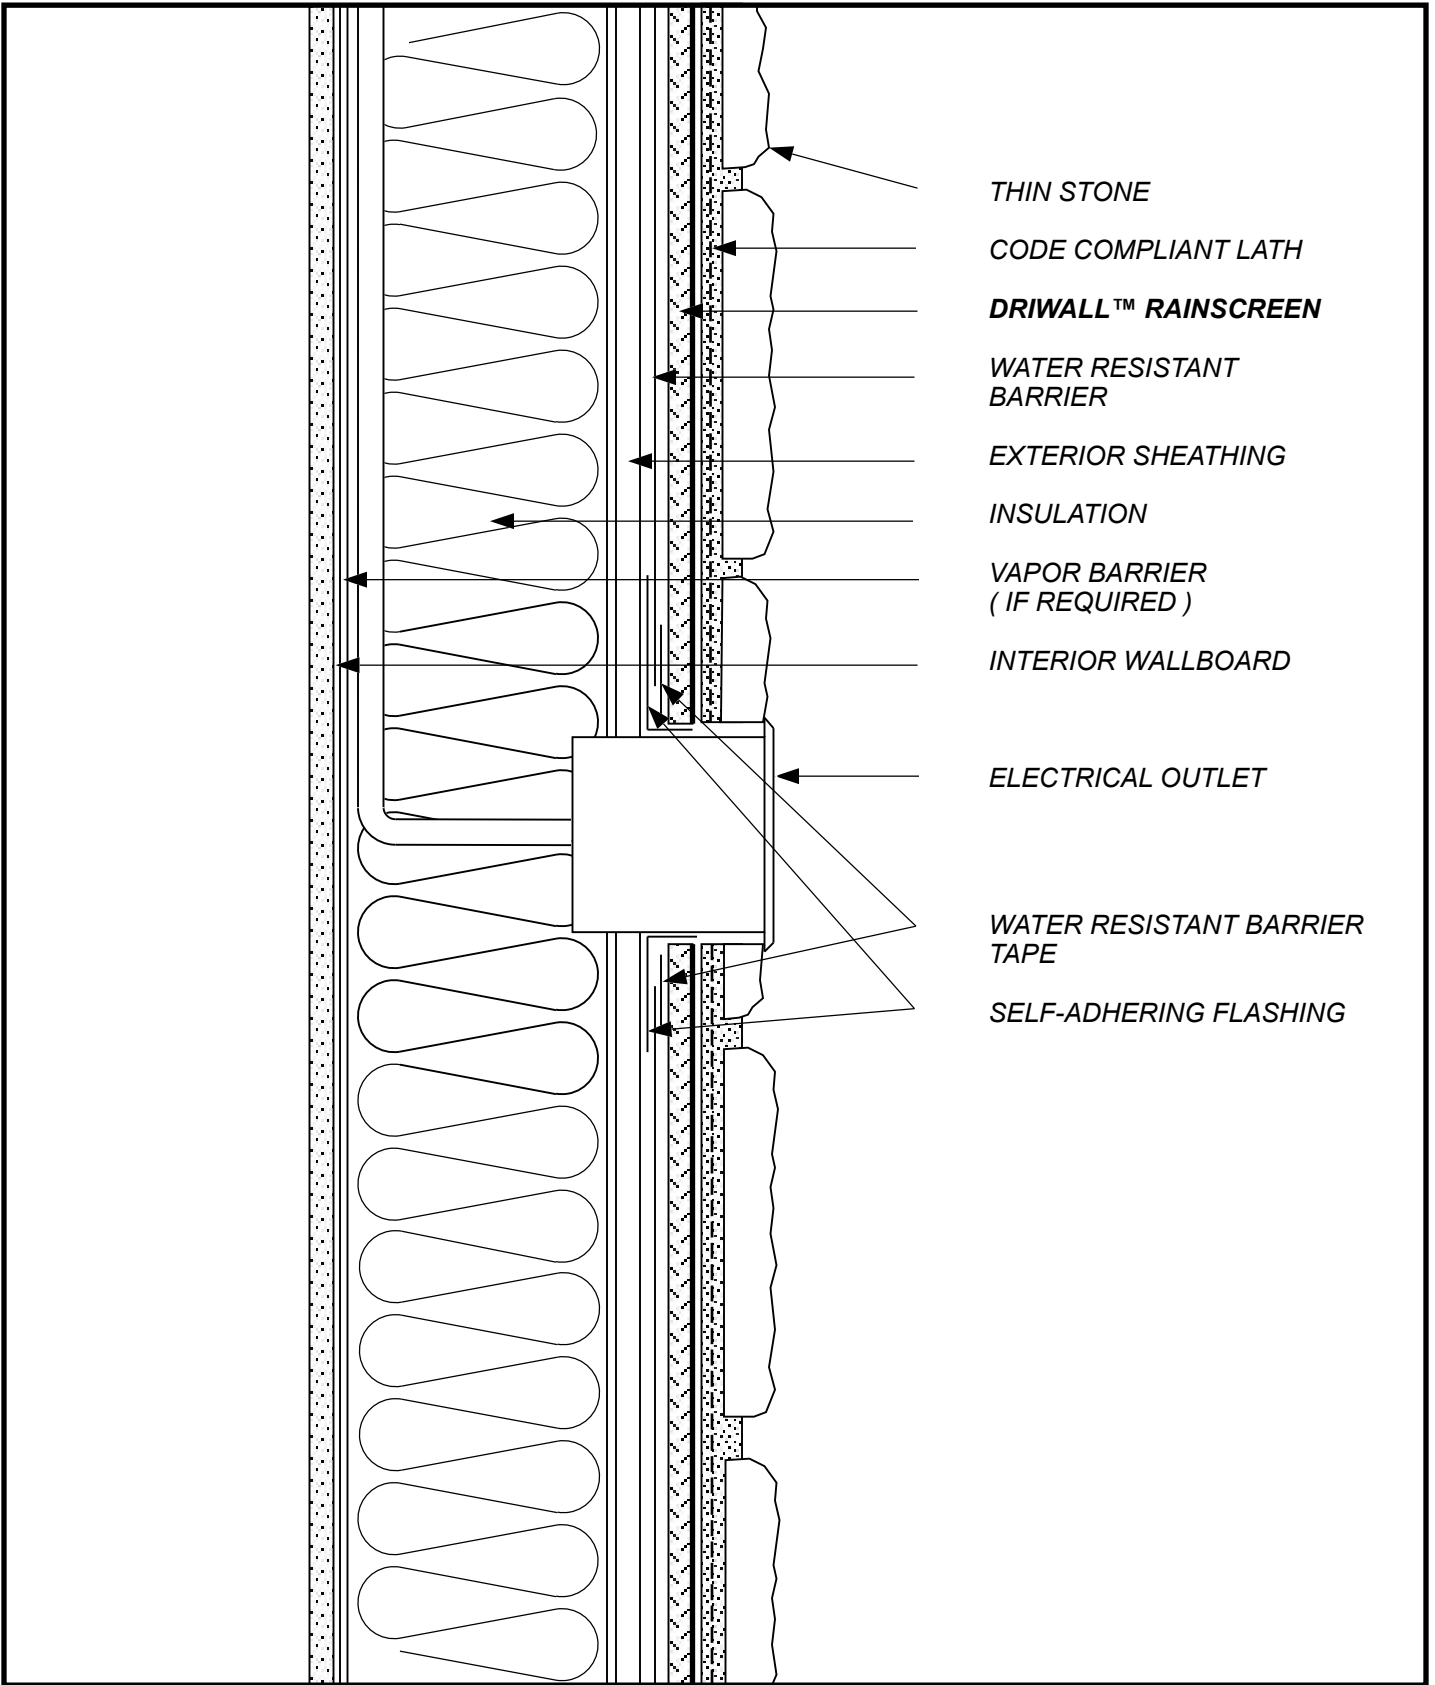


- THIN STONE
- CODE COMPLIANT LATH
- DRIWALL™ RAINSCREEN**
- WATER RESISTANT BARRIER
- EXTERIOR SHEATHING
- INSULATION
- VAPOR BARRIER ( IF REQUIRED )
- INTERIOR WALLBOARD
- ELECTRICAL OUTLET
- WATER RESISTANT BARRIER TAPE
- SELF-ADHERING FLASHING

SKETCH NO: TSV-6

DATE: 1/1/11

SKETCH: THIN STONE VENEER  
ELECTRIC BOX PENETRATION

**Keene Building Products**  
 P.O. Box 241353 Cleveland, OH 44124  
 P ( 877 ) 514-5336 F ( 440 ) 605-1120  
[www.keenebuilding.com](http://www.keenebuilding.com)

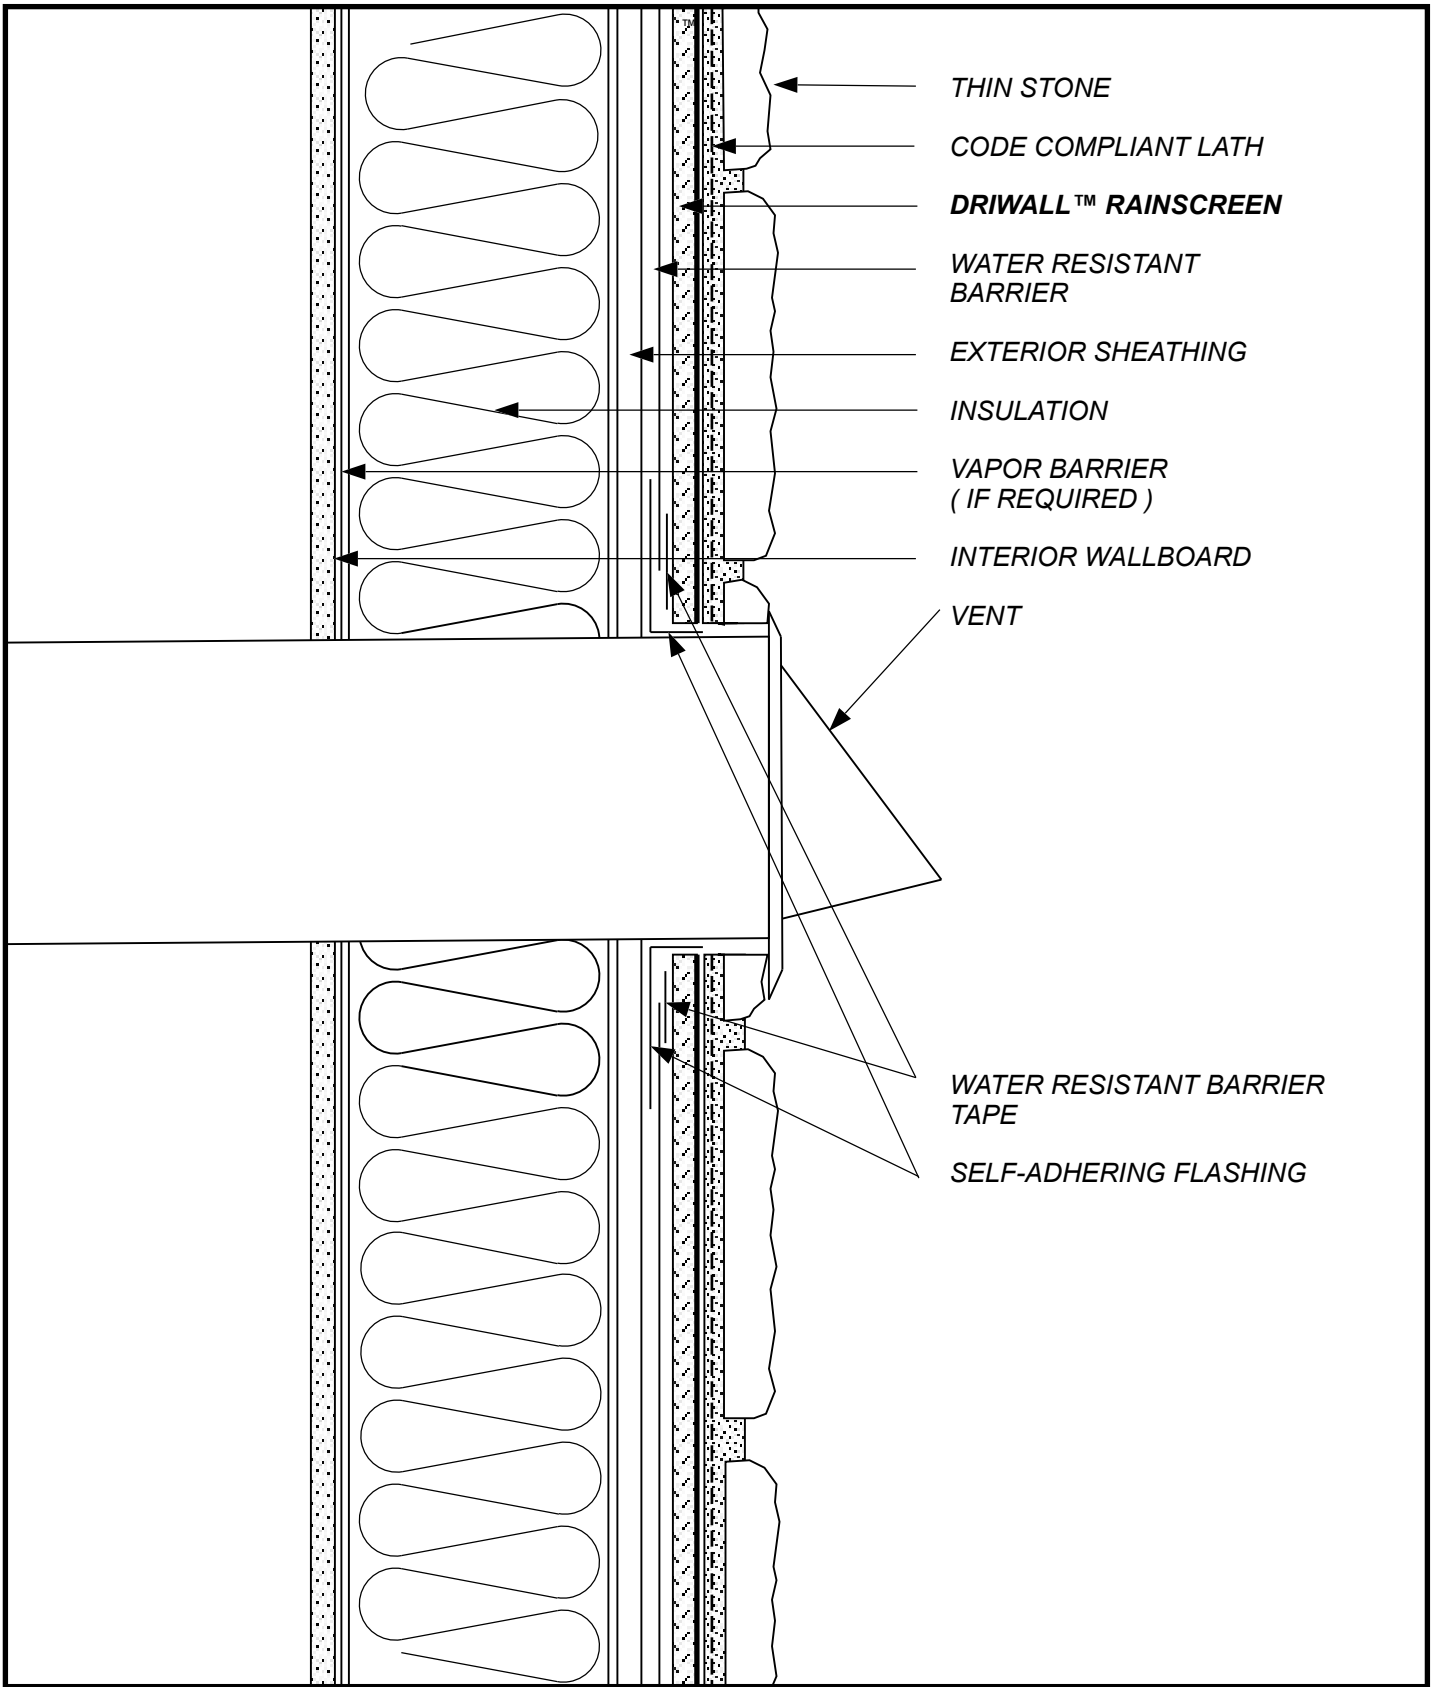


SKETCH NO: **TSV-7**

DATE: **1/1/11**

SKETCH: **THIN STONE VENEER VENT PENETRATION**

**keene Building Products**  
 P.O. Box 241353 Cleveland, OH 44124  
 P ( 877 ) 514-5336 F ( 440 ) 605-1120  
[www.keenebuilding.com](http://www.keenebuilding.com)

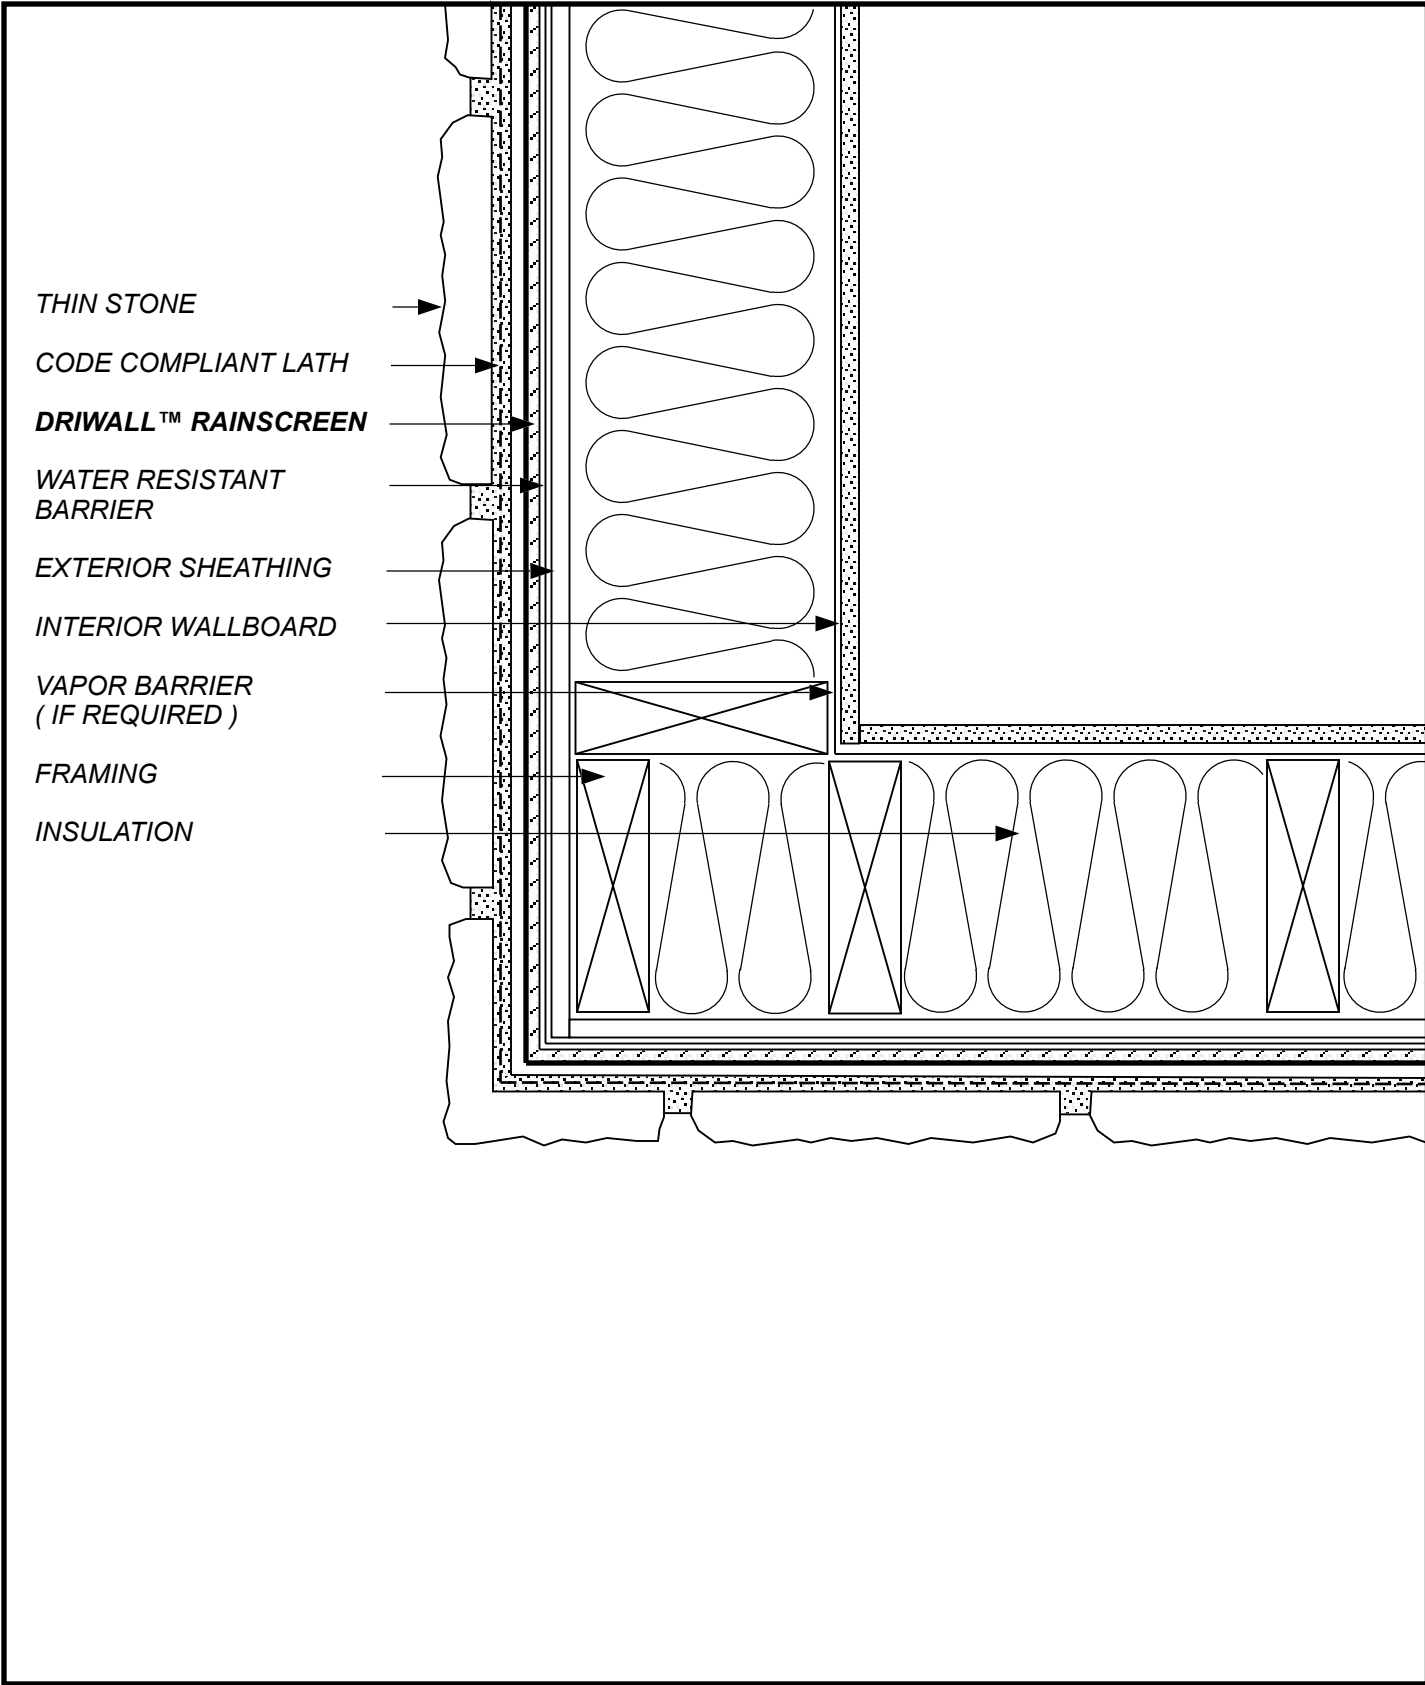

THIN STONE

CODE COMPLIANT LATH

**DRIWALL™ RAINSCREEN**

WATER RESISTANT  
BARRIER

EXTERIOR SHEATHING

INTERIOR WALLBOARD

VAPOR BARRIER  
( IF REQUIRED )

FRAMING

INSULATION


SKETCH NO: TSV-8

DATE: 1/1/11

SKETCH:  
**THIN STONE VENEER  
EXTERNAL CORNER**

**Keene Building Products**  
 P.O. Box 241353 Cleveland, OH 44124  
 P ( 877 ) 514-5336 F ( 440 ) 605-1120  
 www.keenebuilding.com



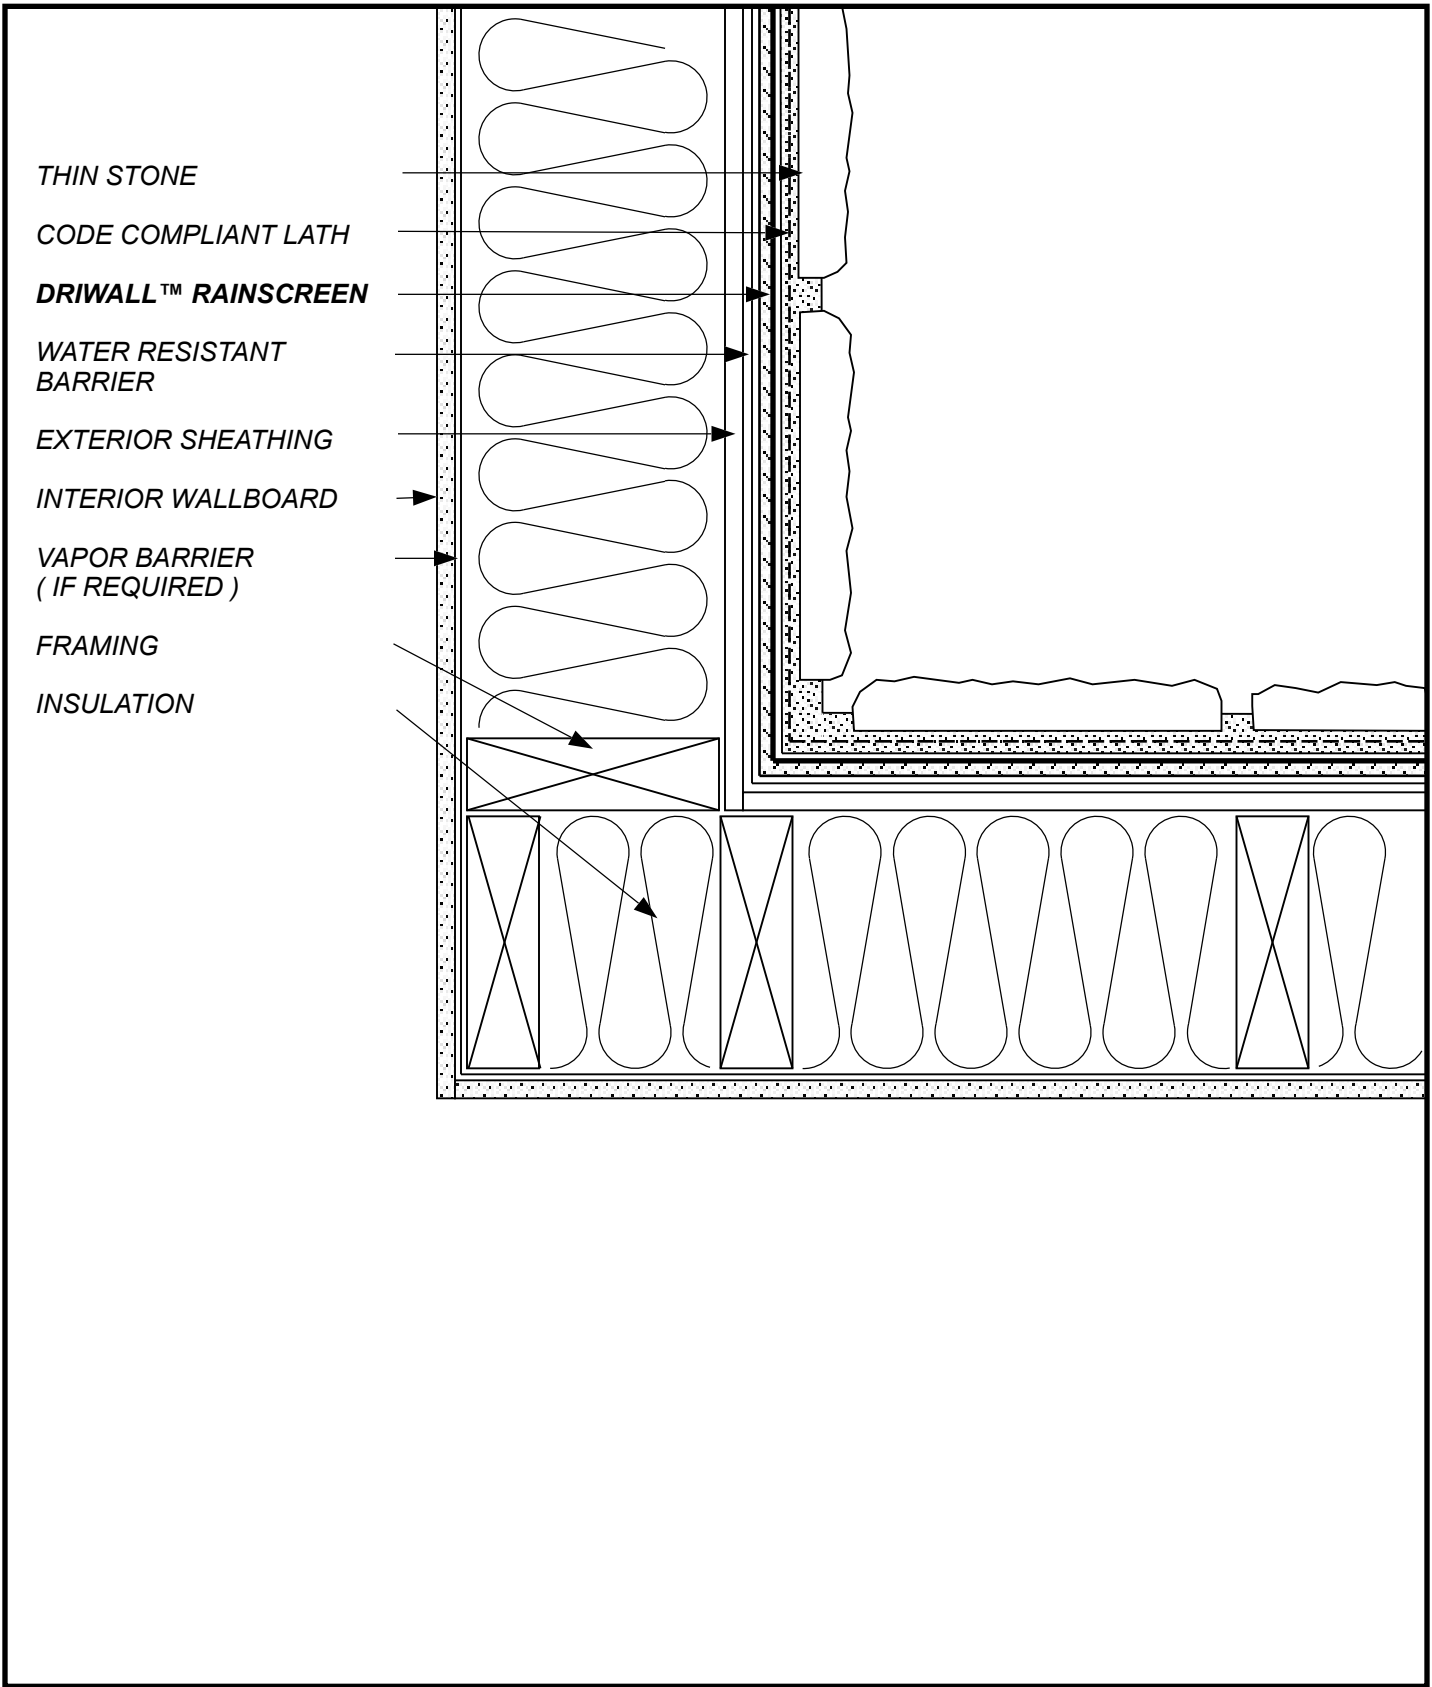


SKETCH NO: TSV-9

DATE: 1/1/11

SKETCH:  
**THIN STONE VENEER  
 INTERNAL CORNER**

**keene Building Products**  
 P.O. Box 241353 Cleveland, OH 44124  
 P ( 877 ) 514-5336 F ( 440 ) 605-1120  
 www.keenebuilding.com

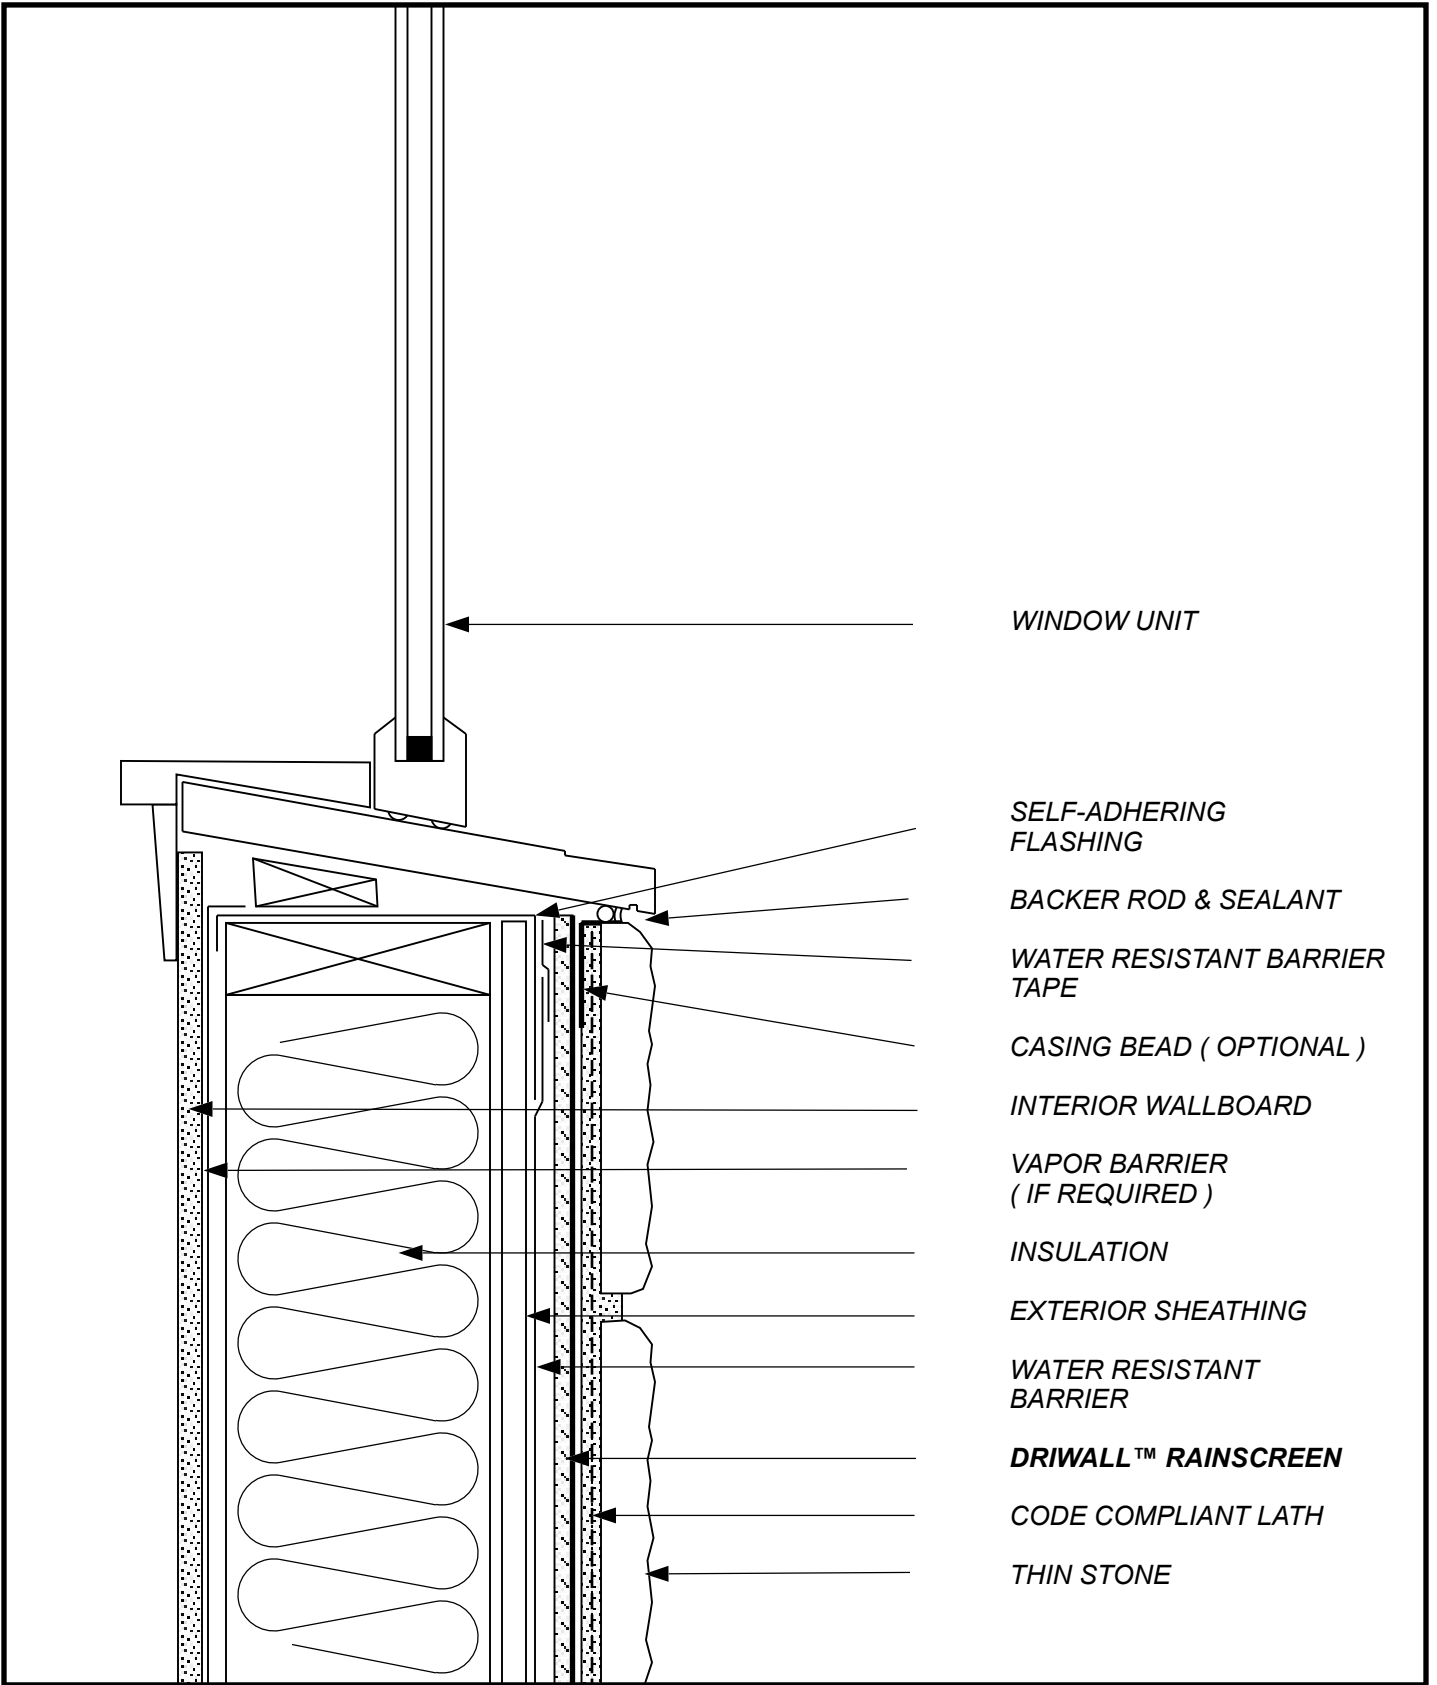

WINDOW UNIT

SELF-ADHERING  
FLASHING

BACKER ROD & SEALANT

WATER RESISTANT BARRIER  
TAPE

CASING BEAD ( OPTIONAL )

INTERIOR WALLBOARD

VAPOR BARRIER  
( IF REQUIRED )

INSULATION

EXTERIOR SHEATHING

WATER RESISTANT  
BARRIER

**DRIWALL™ RAINSCREEN**

CODE COMPLIANT LATH


THIN STONE

SKETCH NO: TSV-10

DATE: 1/1/11

SKETCH:  
**THIN STONE VENEER  
WINDOW SILL 1**

**keene Building Products**  
 P.O. Box 241353 Cleveland, OH 44124  
 P ( 877 ) 514-5336 F ( 440 ) 605-1120  
 www.keenebuilding.com

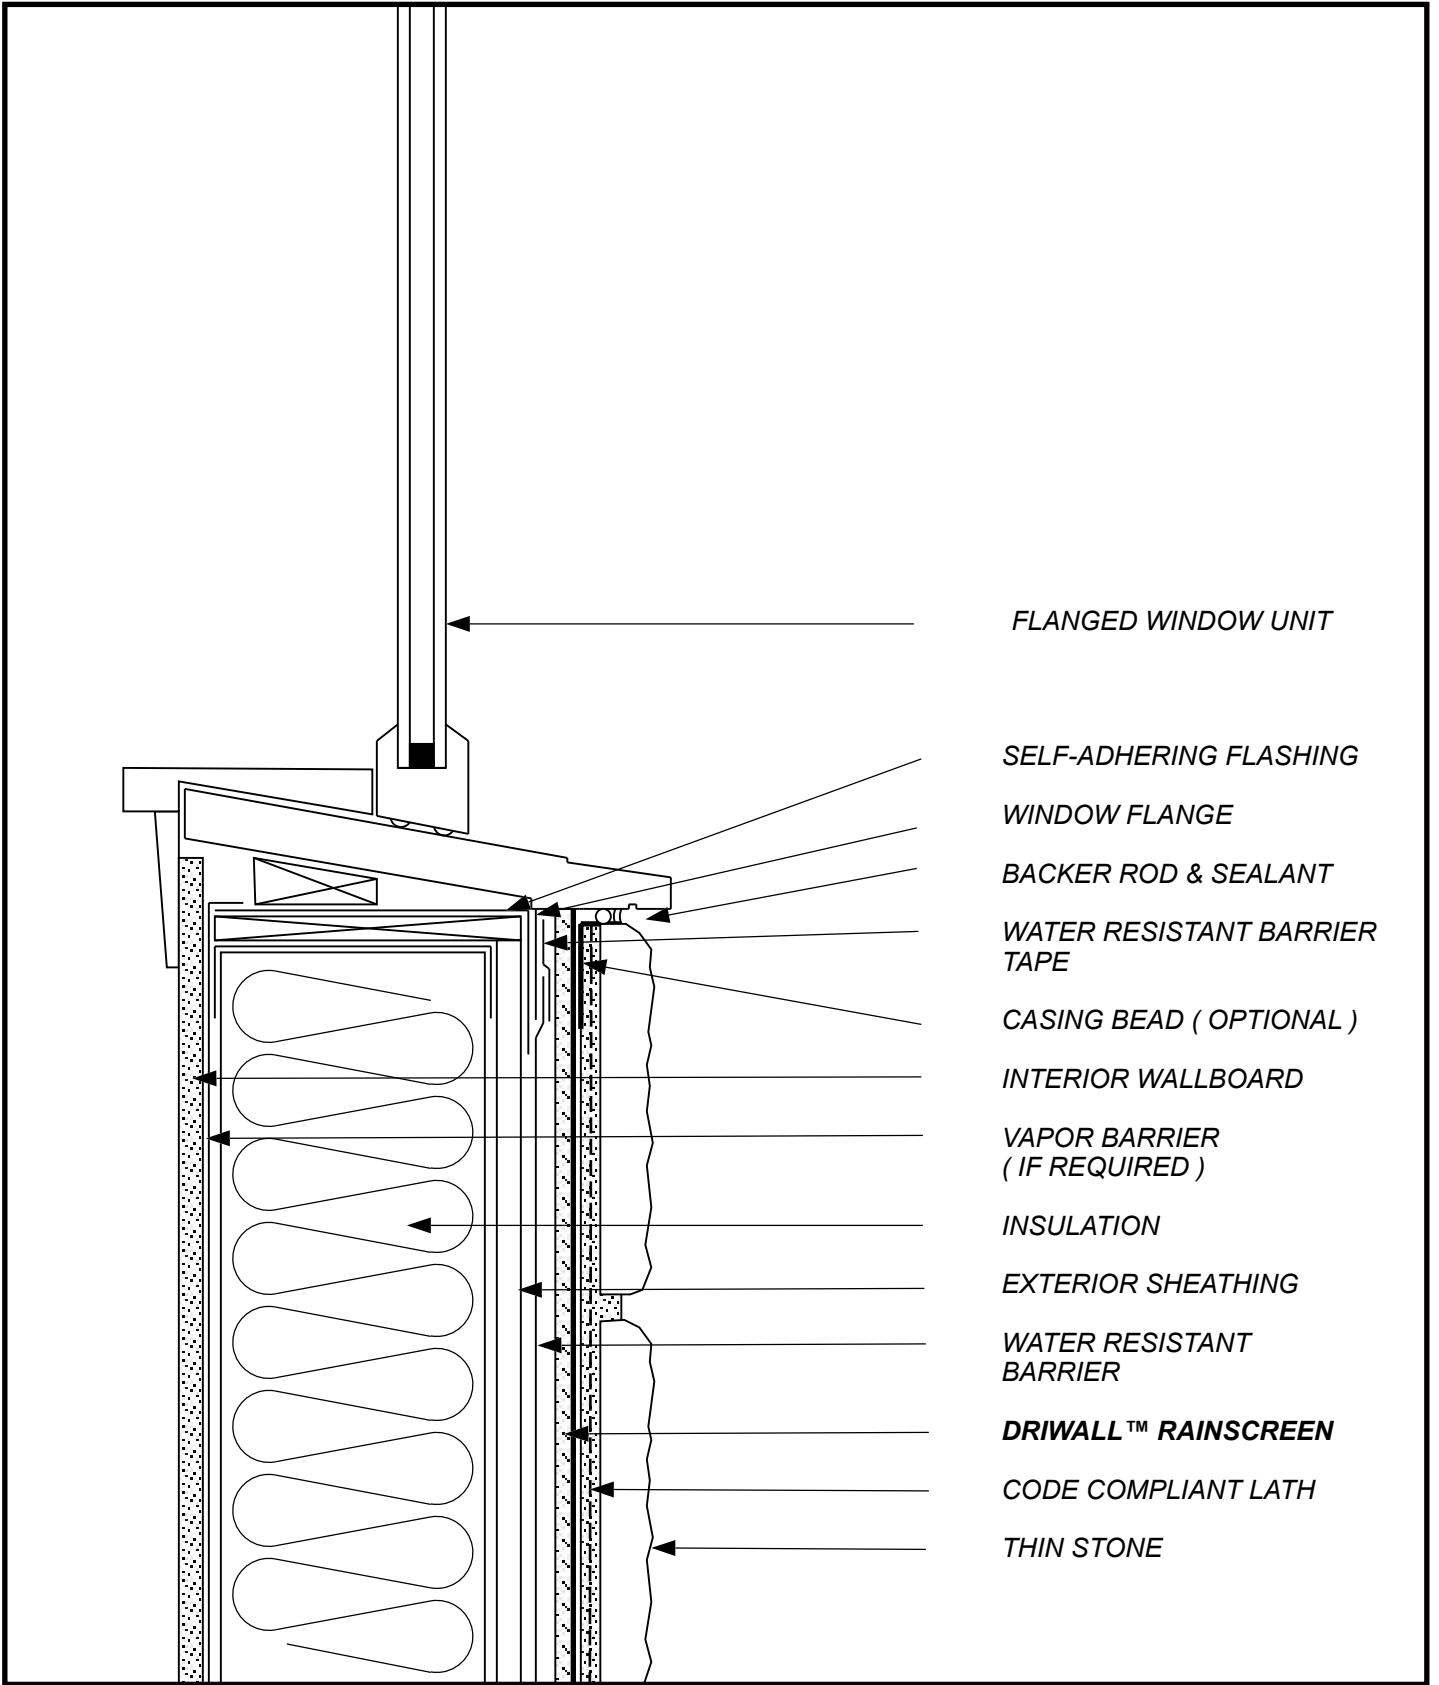

FLANGED WINDOW UNIT

SELF-ADHERING FLASHING

WINDOW FLANGE

BACKER ROD & SEALANT

WATER RESISTANT BARRIER TAPE

CASING BEAD ( OPTIONAL )

INTERIOR WALLBOARD

VAPOR BARRIER ( IF REQUIRED )

INSULATION

EXTERIOR SHEATHING

WATER RESISTANT BARRIER

**DRIWALL™ RAINSCREEN**

CODE COMPLIANT LATH


THIN STONE

SKETCH NO: TSV-11

DATE: 1/1/11

SKETCH:  
**THIN STONE VENEER  
 FLANGED WINDOW SILL**

**Keene Building Products**  
 P.O. Box 241353 Cleveland, OH 44124  
 P ( 877 ) 514-5336 F ( 440 ) 605-1120  
 www.keenebuilding.com

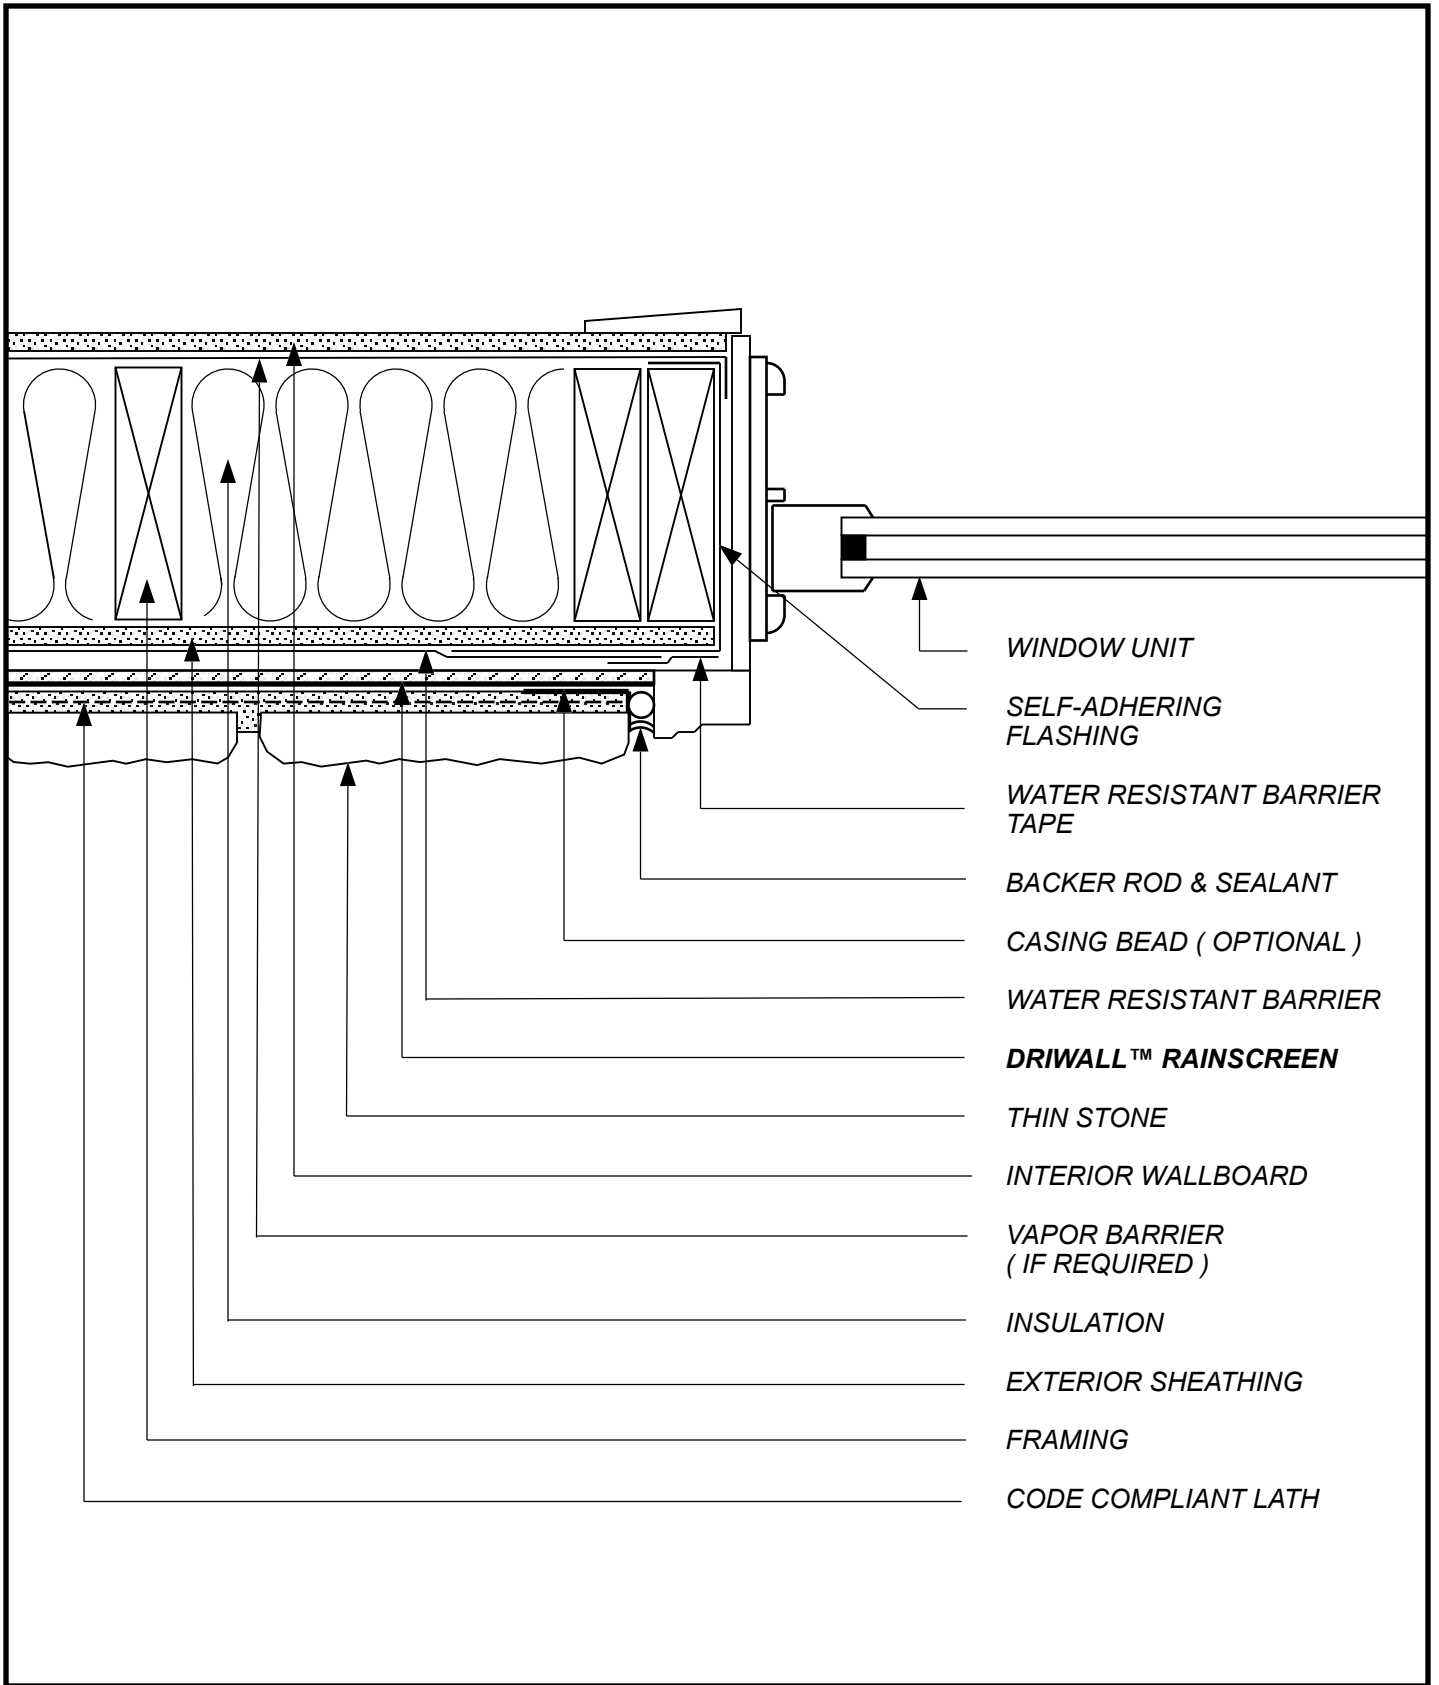

- WINDOW UNIT
- SELF-ADHERING FLASHING
- WATER RESISTANT BARRIER TAPE
- BACKER ROD & SEALANT
- CASING BEAD ( OPTIONAL )
- WATER RESISTANT BARRIER
- DRIWALL™ RAINSCREEN**
- THIN STONE
- INTERIOR WALLBOARD
- VAPOR BARRIER ( IF REQUIRED )
- INSULATION
- EXTERIOR SHEATHING
- FRAMING
- CODE COMPLIANT LATH


SKETCH NO: **TSV-12**

---

DATE: **1/1/11**

SKETCH:  
**THIN STONE VENEER  
 UNFLANGED WINDOW JAMB**

**Keene Building Products**  
 P.O. Box 241353 Cleveland, OH 44124  
 P ( 877 ) 514-5336 F ( 440 ) 605-1120  
 www.keenebuilding.com

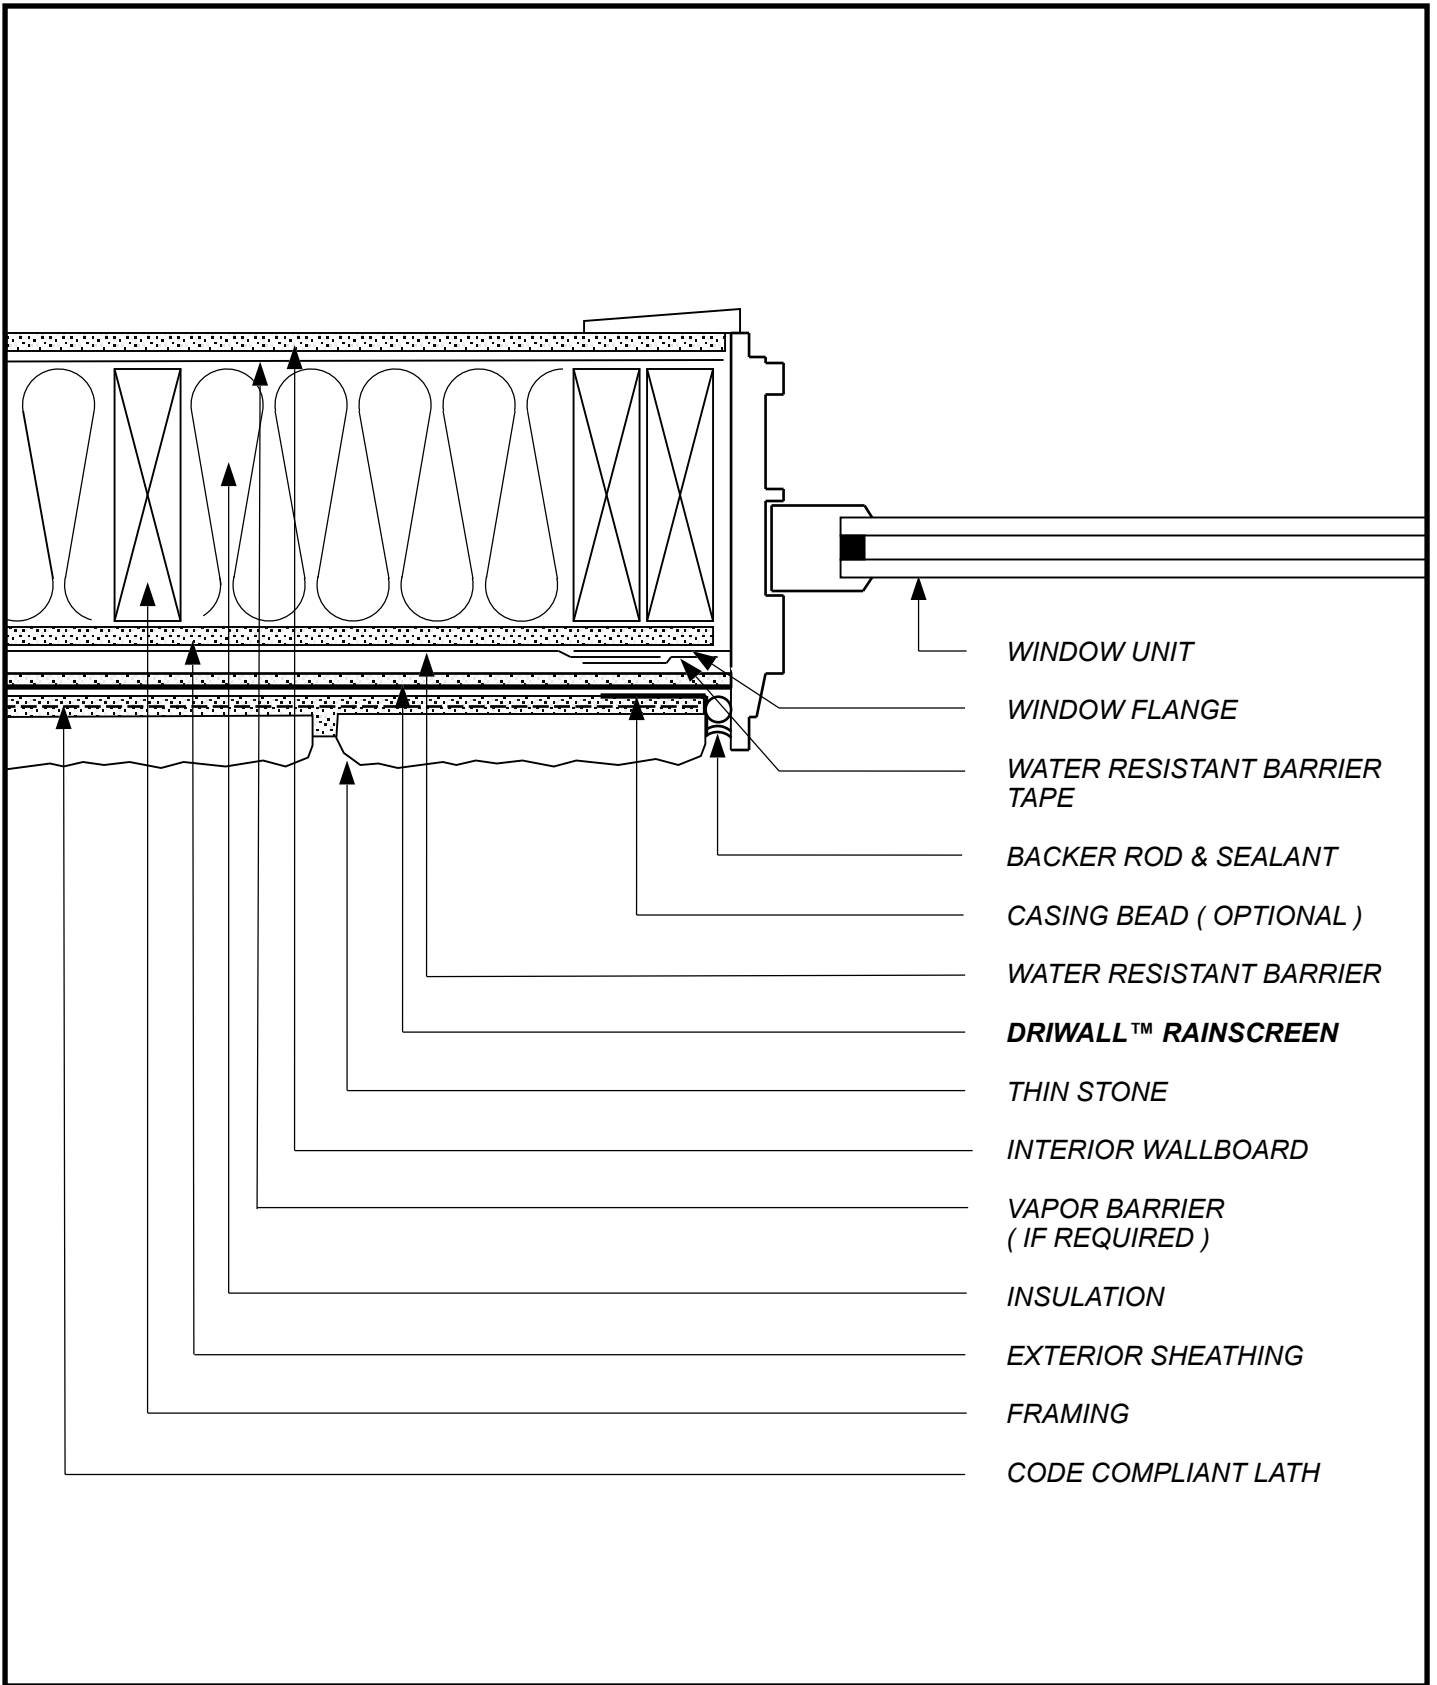

- WINDOW UNIT
- WINDOW FLANGE
- WATER RESISTANT BARRIER TAPE
- BACKER ROD & SEALANT
- CASING BEAD ( OPTIONAL )
- WATER RESISTANT BARRIER
- DRIWALL™ RAINSCREEN**
- THIN STONE
- INTERIOR WALLBOARD
- VAPOR BARRIER ( IF REQUIRED )
- INSULATION
- EXTERIOR SHEATHING
- FRAMING
- CODE COMPLIANT LATH


SKETCH NO: **TSV-13**

---

DATE: **1/1/11**

SKETCH:  
**THIN STONE VENEER  
 FLANGED WINDOW JAMB**

**Keene Building Products**  
 P.O. Box 241353 Cleveland, OH 44124  
 P ( 877 ) 514-5336 F ( 440 ) 605-1120  
 www.keenebuilding.com

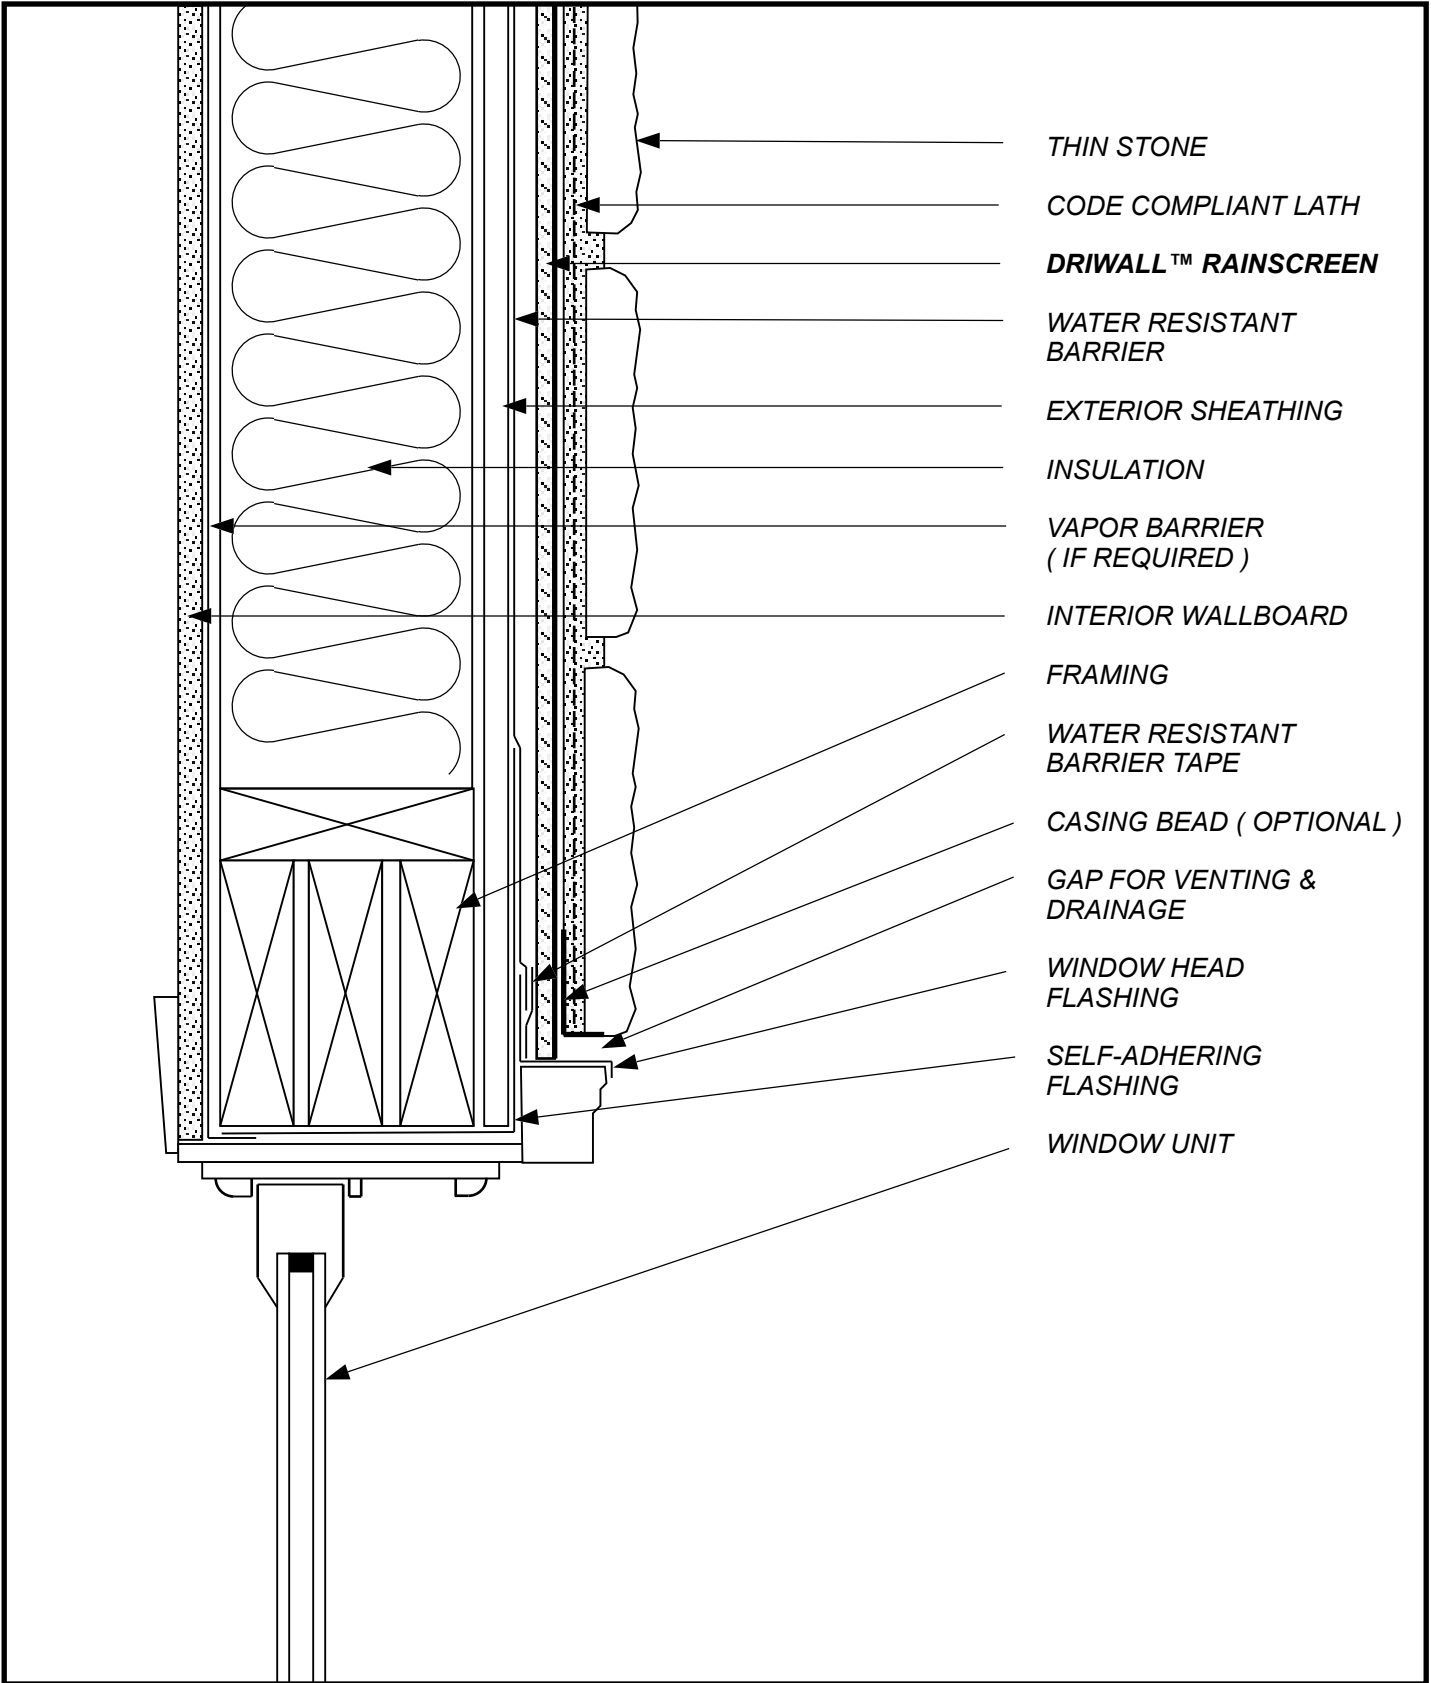


- THIN STONE
- CODE COMPLIANT LATH
- DRIWALL™ RAINSCREEN**
- WATER RESISTANT BARRIER
- EXTERIOR SHEATHING
- INSULATION
- VAPOR BARRIER ( IF REQUIRED )
- INTERIOR WALLBOARD
- FRAMING
- WATER RESISTANT BARRIER TAPE
- CASING BEAD ( OPTIONAL )
- GAP FOR VENTING & DRAINAGE
- WINDOW HEAD FLASHING
- SELF-ADHERING FLASHING
- WINDOW UNIT

SKETCH NO: TSV-14

DATE: 1/1/11

SKETCH:  
**THIN STONE VENEER  
 UNFLANGED WINDOW HEAD**

**keene Building Products**  
 P.O. Box 241353 Cleveland, OH 44124  
 P ( 877 ) 514-5336 F ( 440 ) 605-1120  
 www.keenebuilding.com

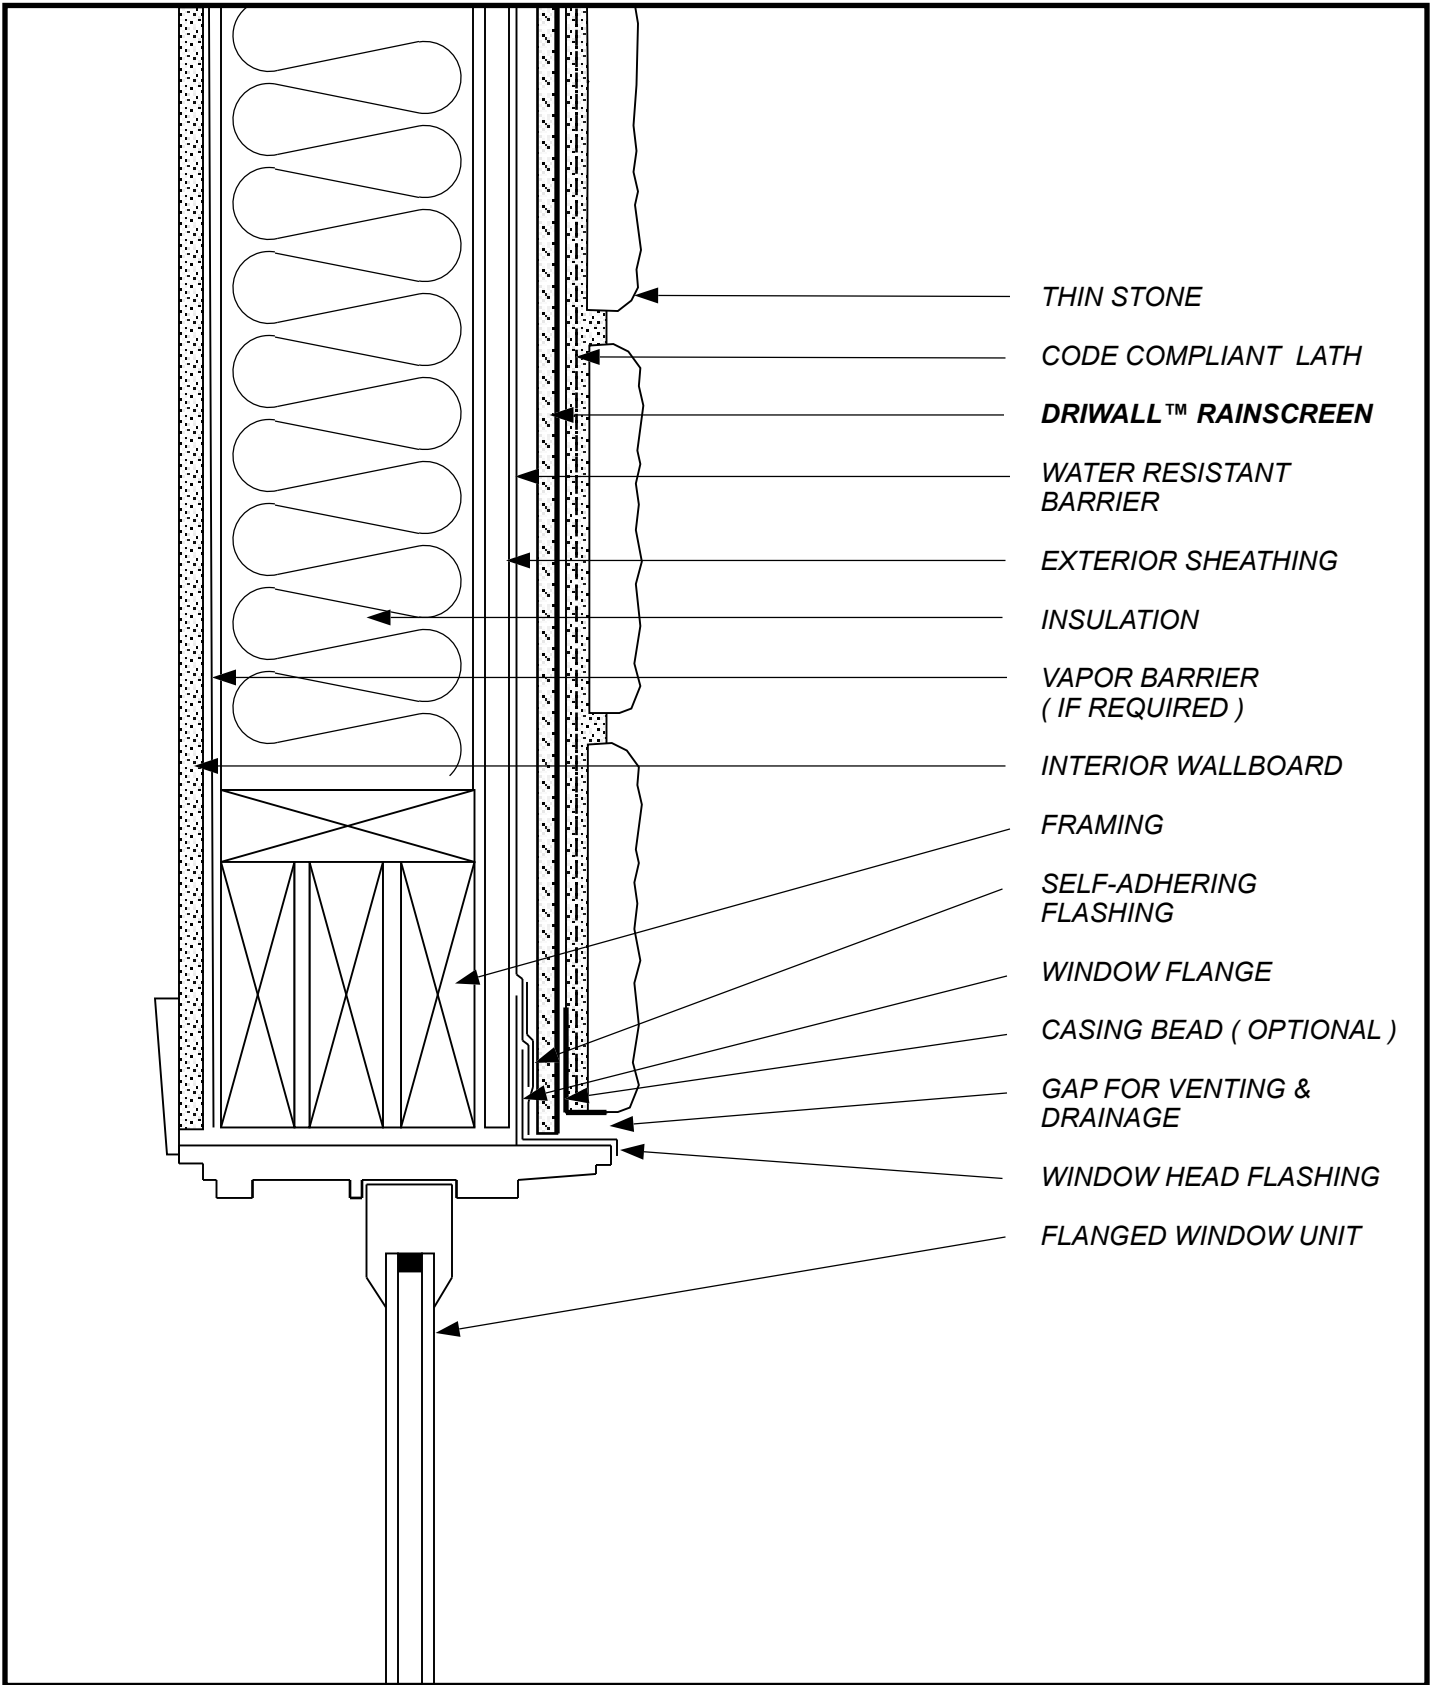


- THIN STONE
- CODE COMPLIANT LATH
- DRIWALL™ RAINSCREEN**
- WATER RESISTANT BARRIER
- EXTERIOR SHEATHING
- INSULATION
- VAPOR BARRIER ( IF REQUIRED )
- INTERIOR WALLBOARD
- FRAMING
- SELF-ADHERING FLASHING
- WINDOW FLANGE
- CASING BEAD ( OPTIONAL )
- GAP FOR VENTING & DRAINAGE
- WINDOW HEAD FLASHING
- FLANGED WINDOW UNIT

SKETCH NO: TSV-15

DATE: 1/1/11

SKETCH:  
**THIN STONE VENEER  
 FLANGED WINDOW HEAD**

**keene Building Products**  
 P.O. Box 241353 Cleveland, OH 44124  
 P ( 877 ) 514-5336 F ( 440 ) 605-1120  
[www.keenebuilding.com](http://www.keenebuilding.com)

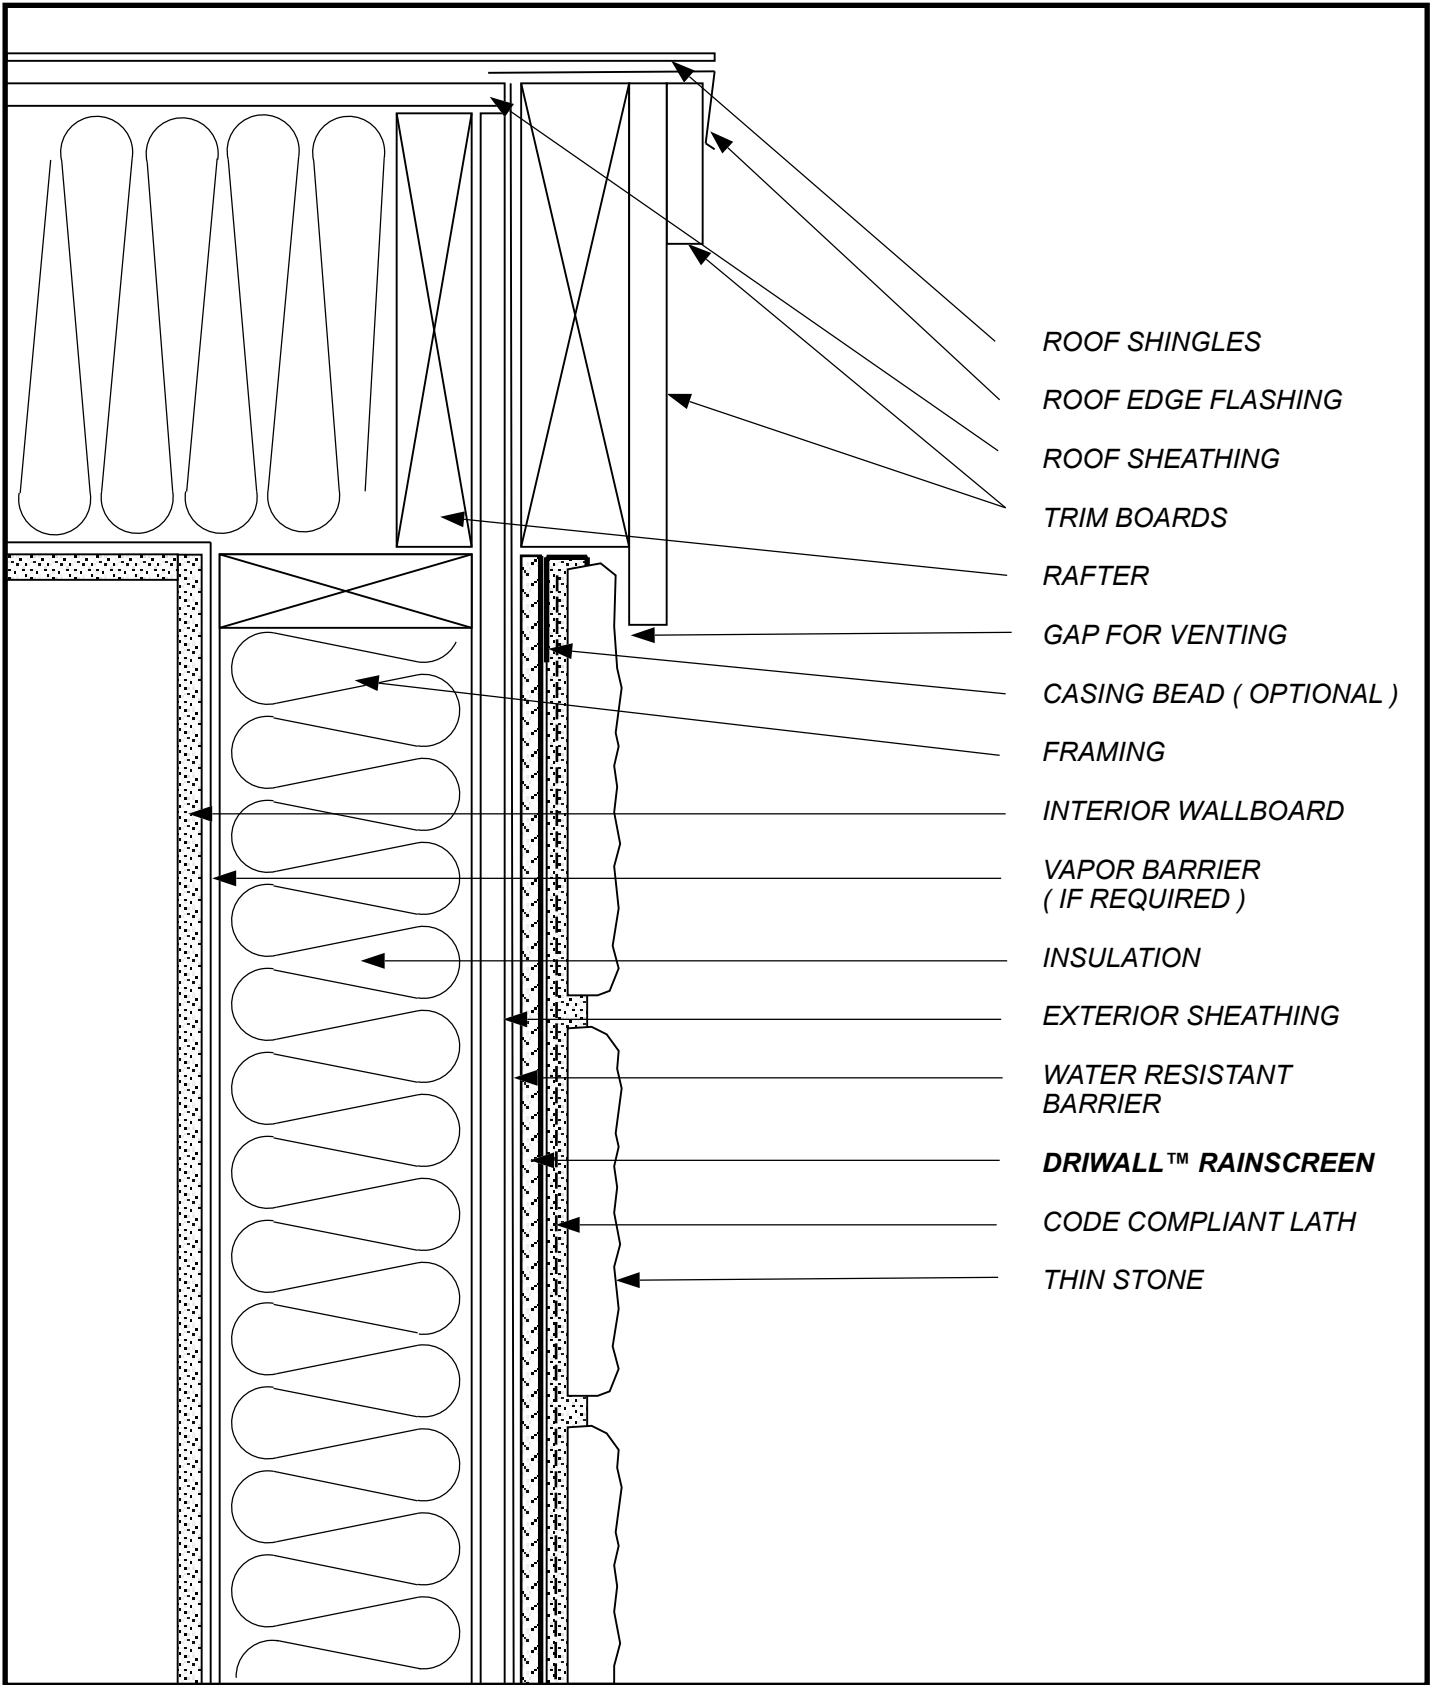

- ROOF SHINGLES
- ROOF EDGE FLASHING
- ROOF SHEATHING
- TRIM BOARDS
- RAFTER
- GAP FOR VENTING
- CASING BEAD ( OPTIONAL )
- FRAMING
- INTERIOR WALLBOARD
- VAPOR BARRIER ( IF REQUIRED )
- INSULATION
- EXTERIOR SHEATHING
- WATER RESISTANT BARRIER
- DRIWALL™ RAINSCREEN**
- CODE COMPLIANT LATH
- THIN STONE

SKETCH NO: **TSV-16**

DATE: **1/1/11**

SKETCH:

**THIN STONE VENEER  
TOP OF WALL**

**Keene Building Products**  
 P.O. Box 241353 Cleveland, OH 44124  
 P ( 877 ) 514-5336 F ( 440 ) 605-1120  
 www.keenebuilding.com